



## Precedents - Concrete



Clyfford Still Museum - Allied Works Architecture - Denver, CO



Kimbell Art Museum - Louis I. Kahn - Fort Worth, TX

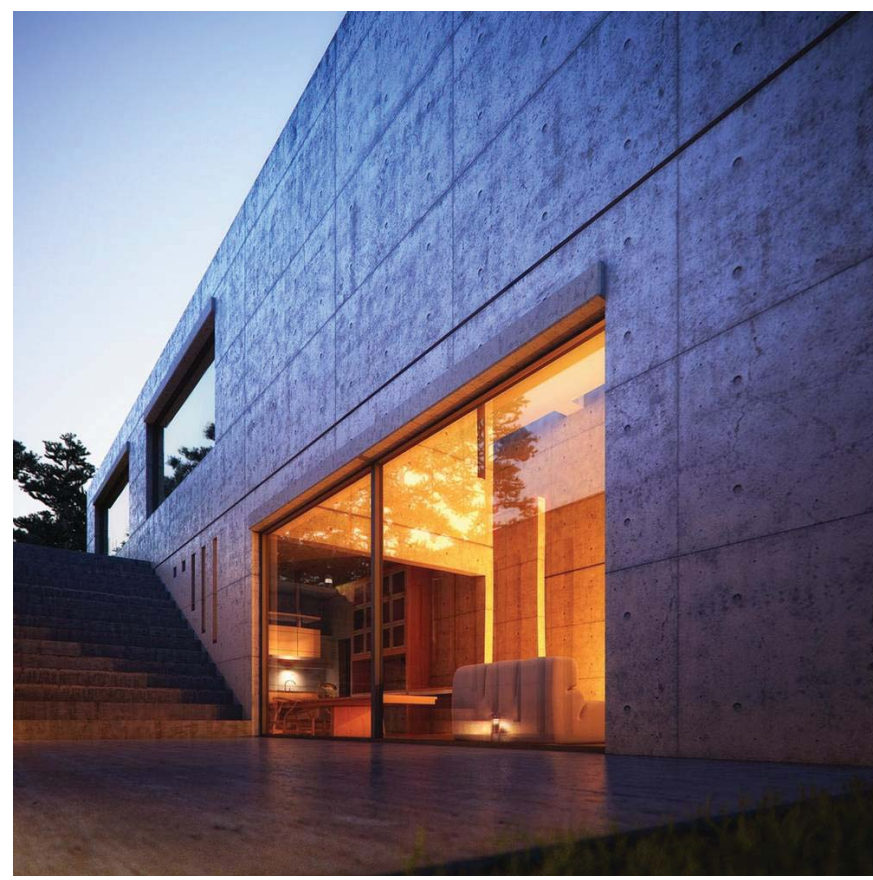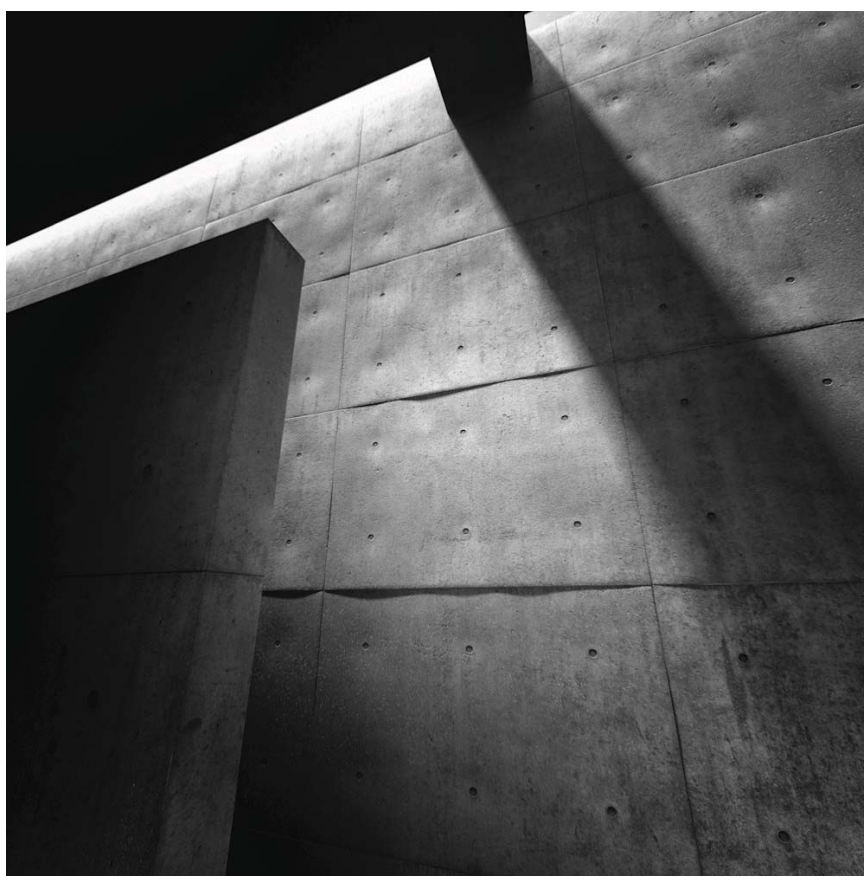

Koshino House - Tadao Ando - Ashiya, Hyogo, Japan




Paspels School - Valerio Olgiati - Paspels, Switzerland


## Precedents - Other



Loft MM - C.T. Architects - Bilzen, Belgium

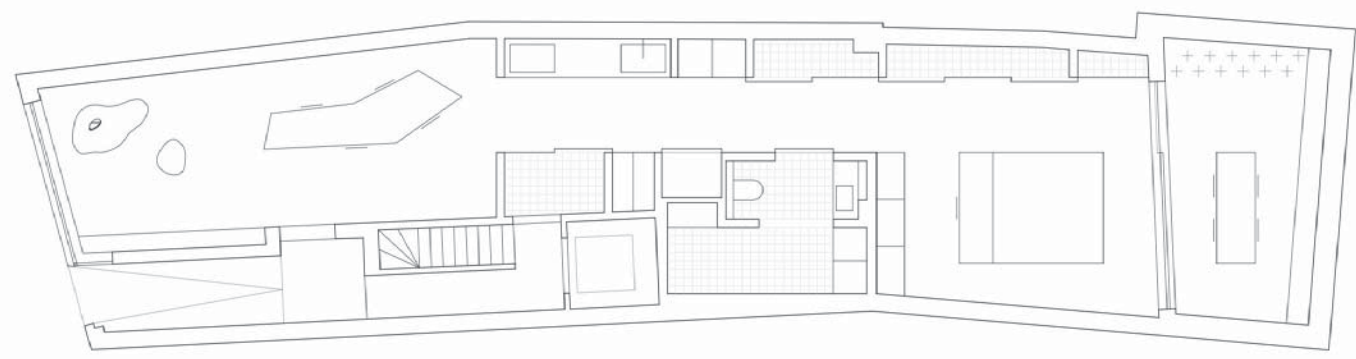


Wylly Theater - REX | OMA - Dallas, TX

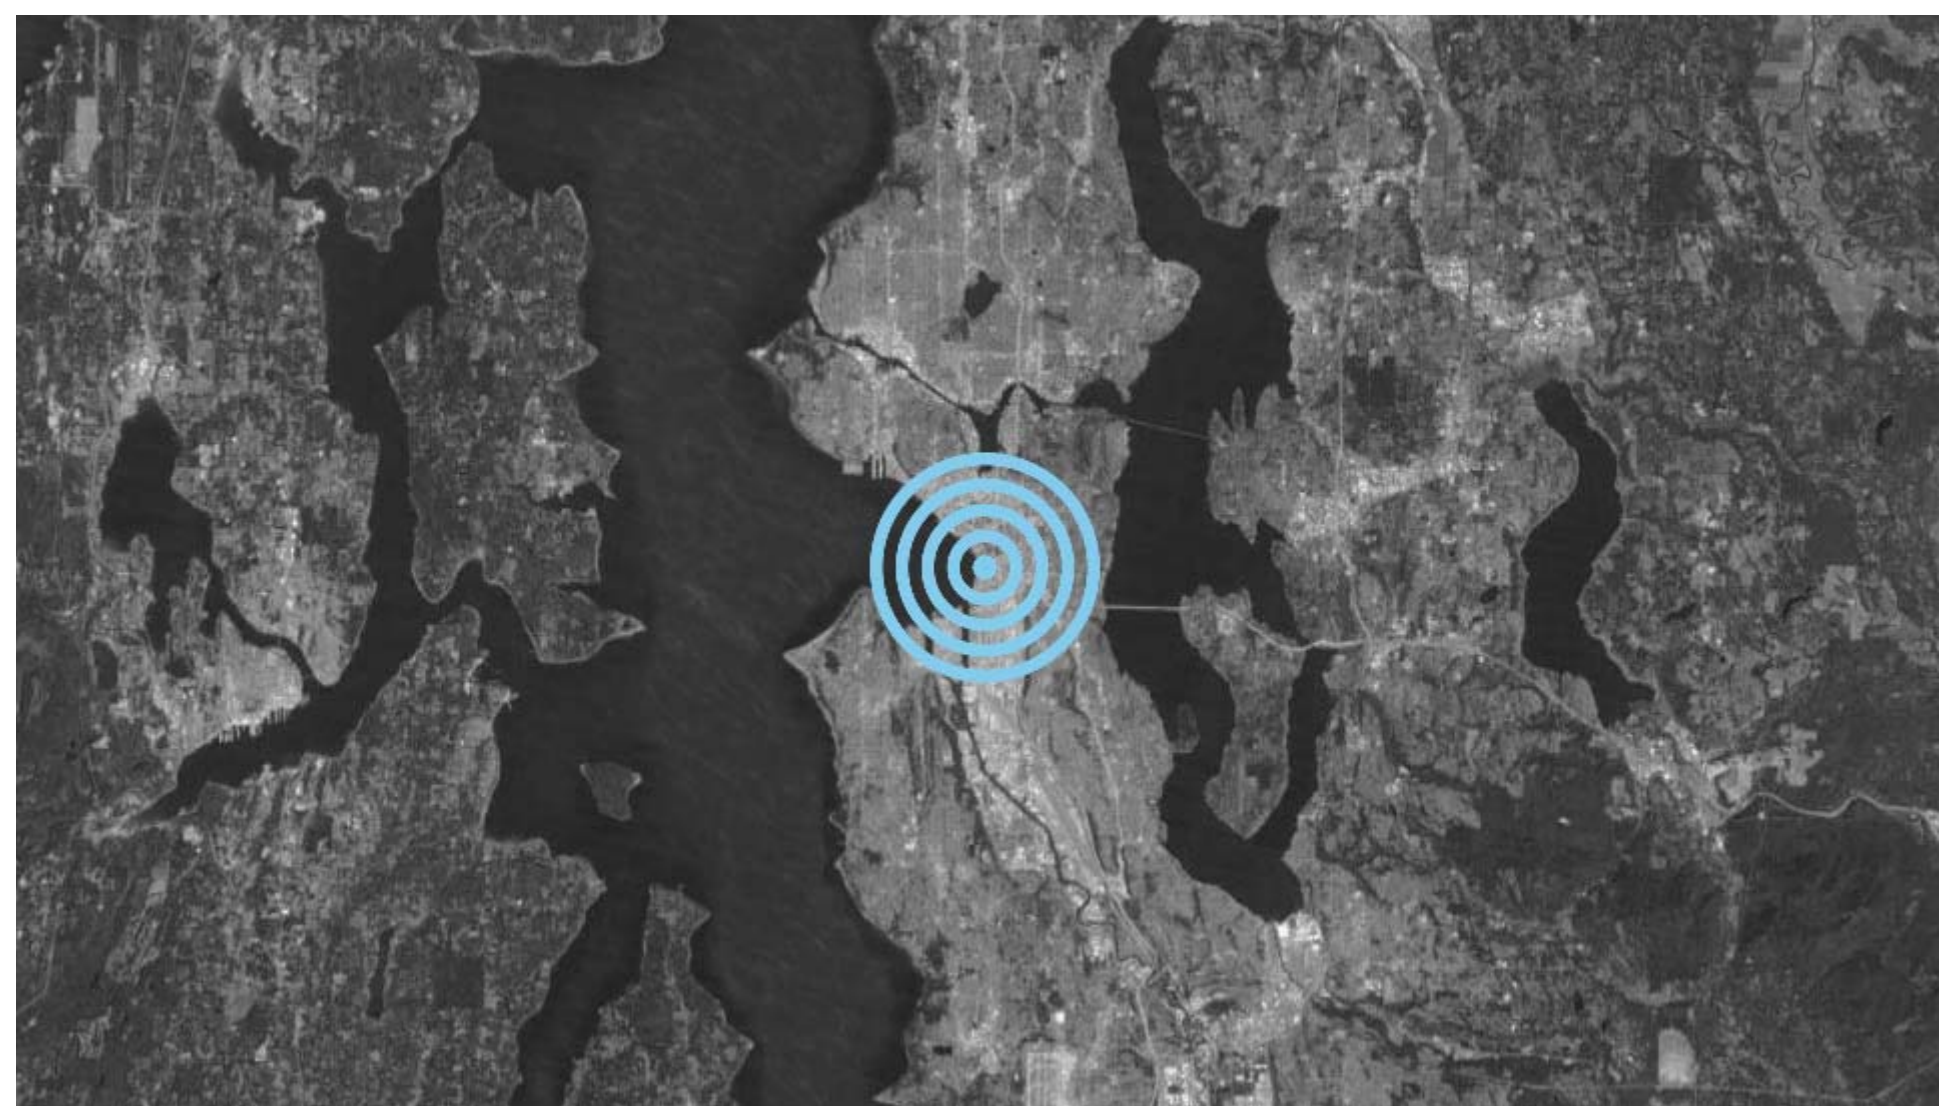



Puget Sound



Seattle

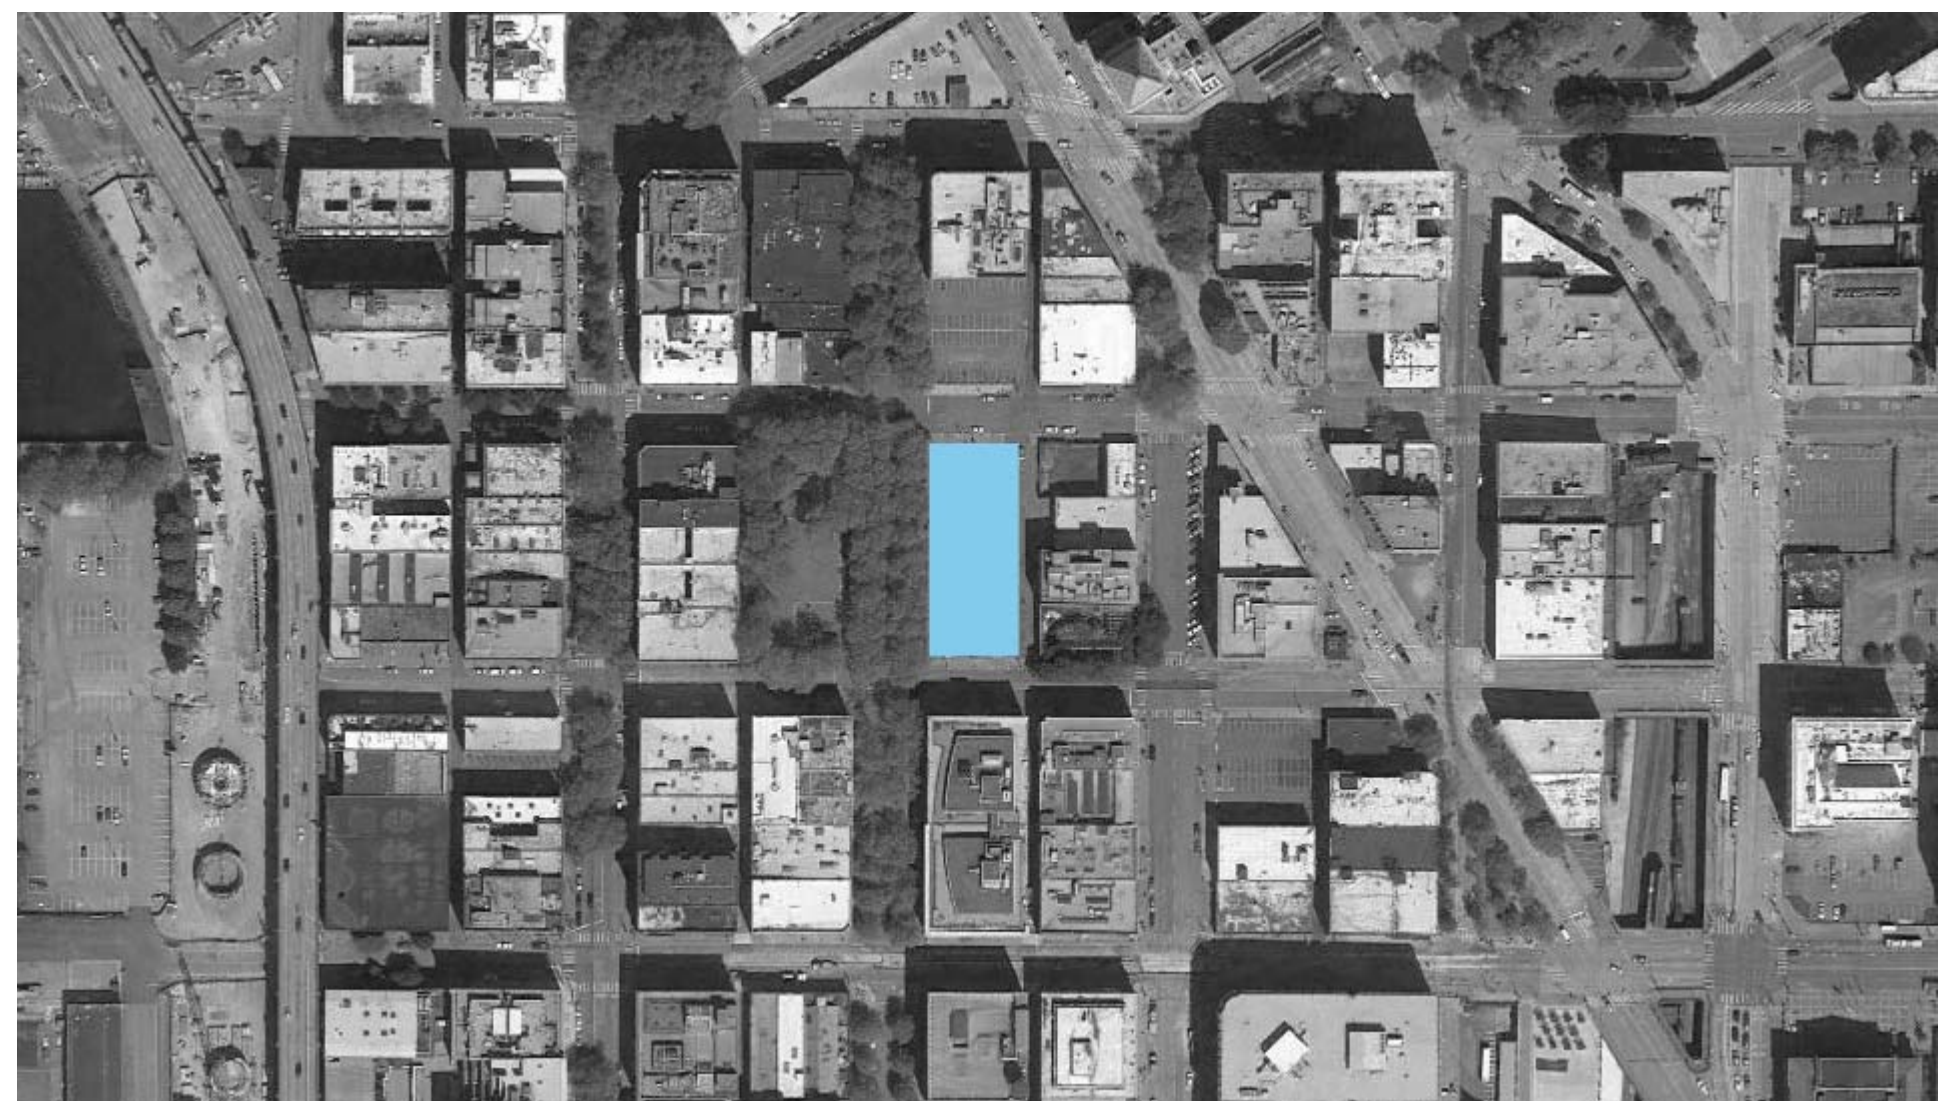


Neighborhood

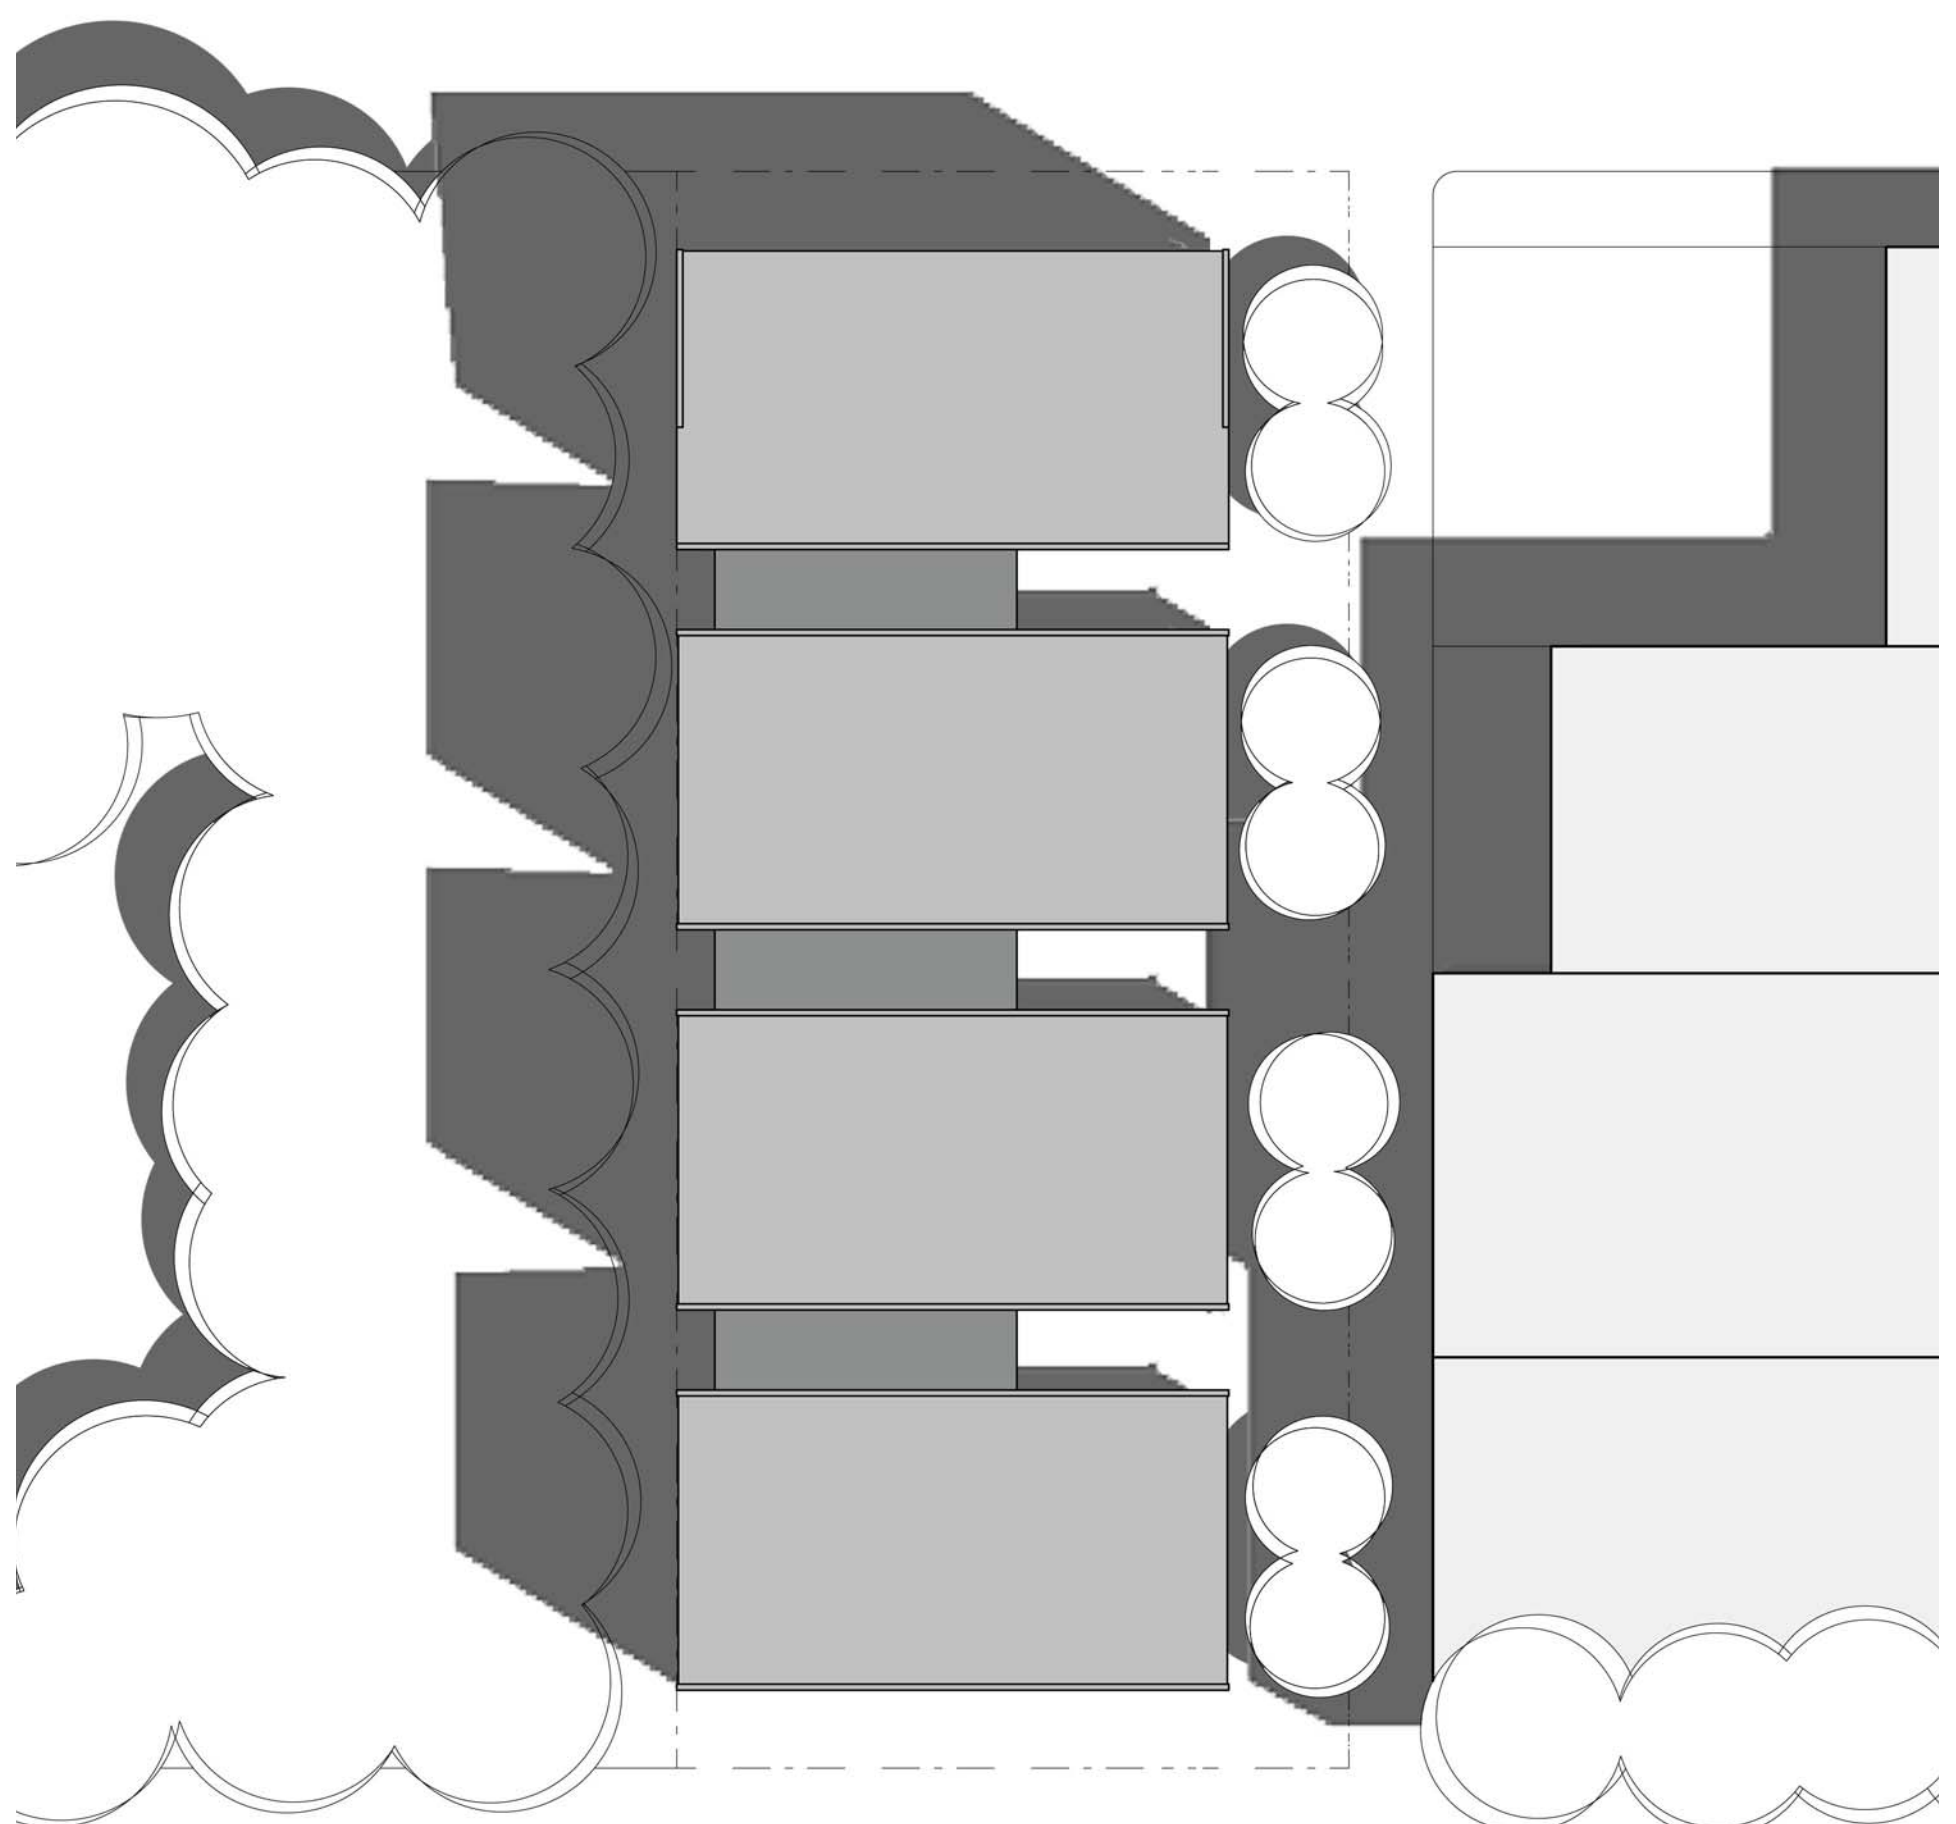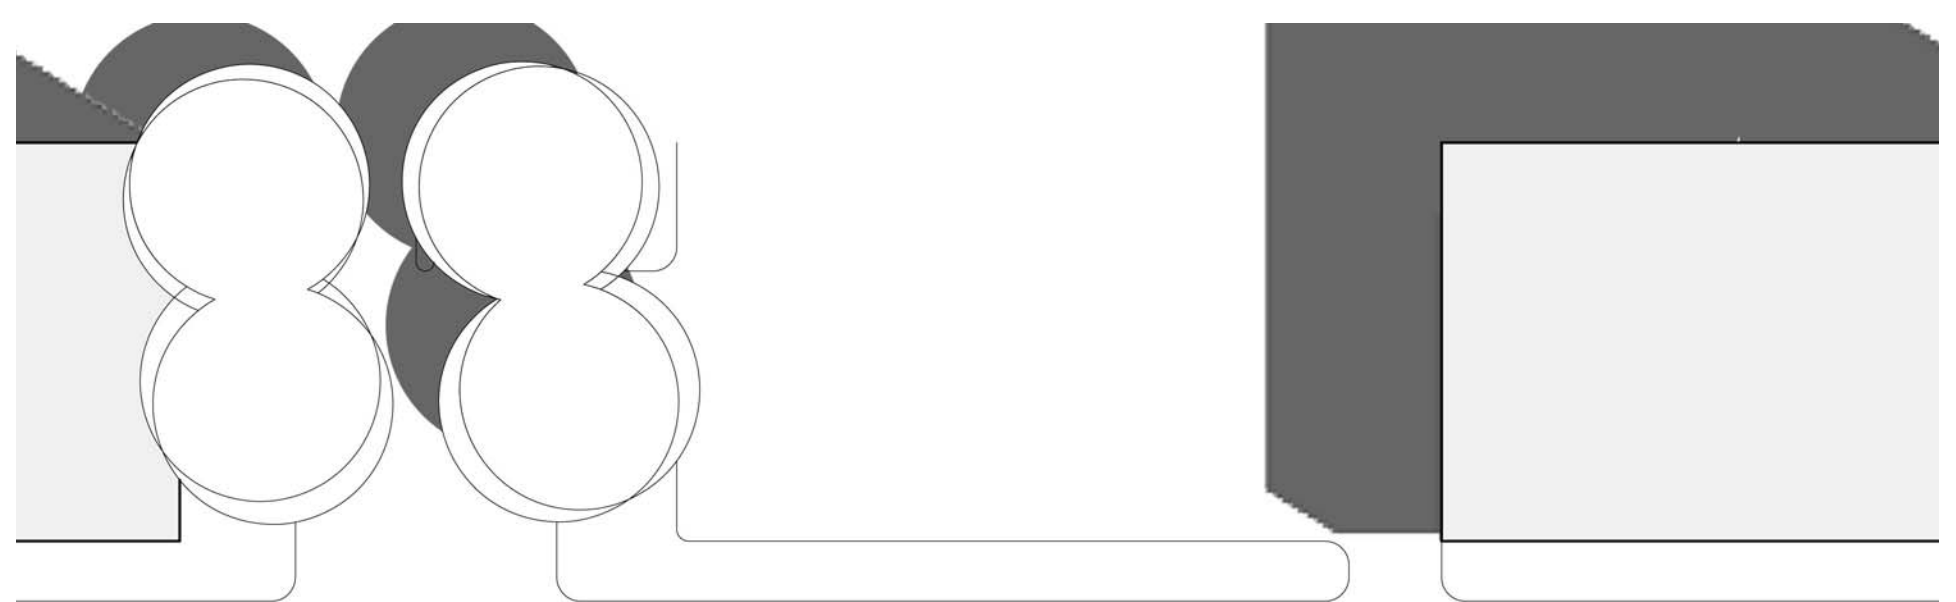


Site Plan 1/32" = 1'-0"




Context Plan - First Floor 1/16" = 1'-0"

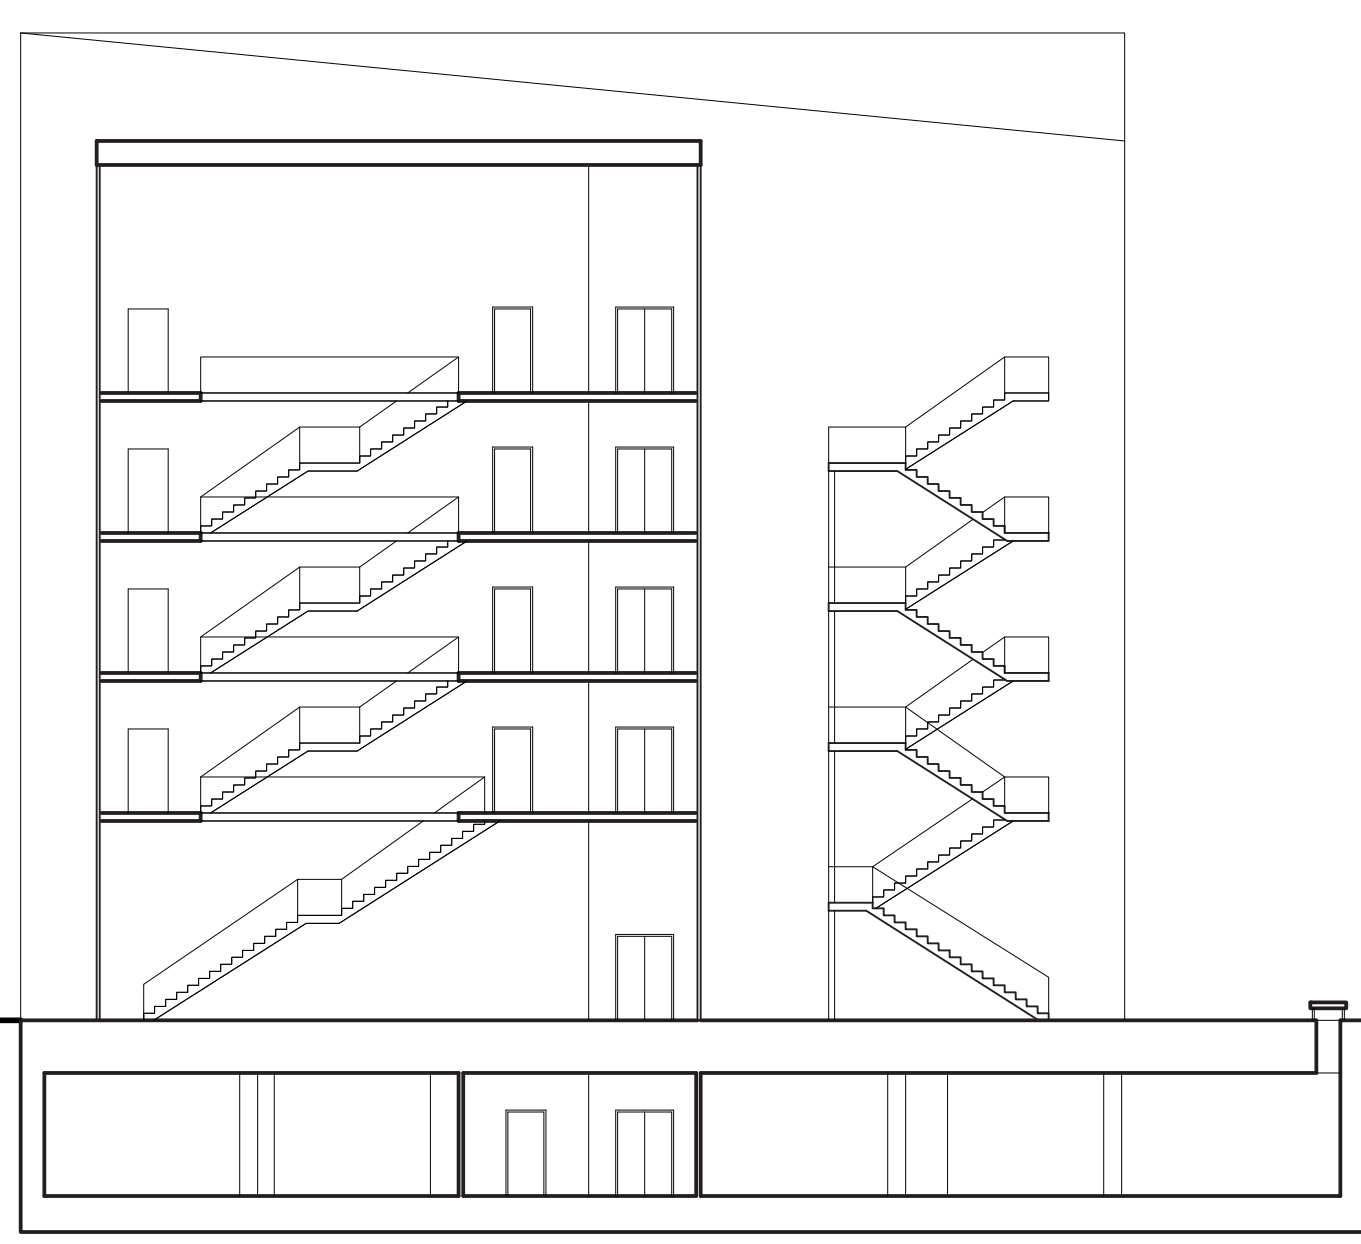



Section B 1/16" = 1'-0"

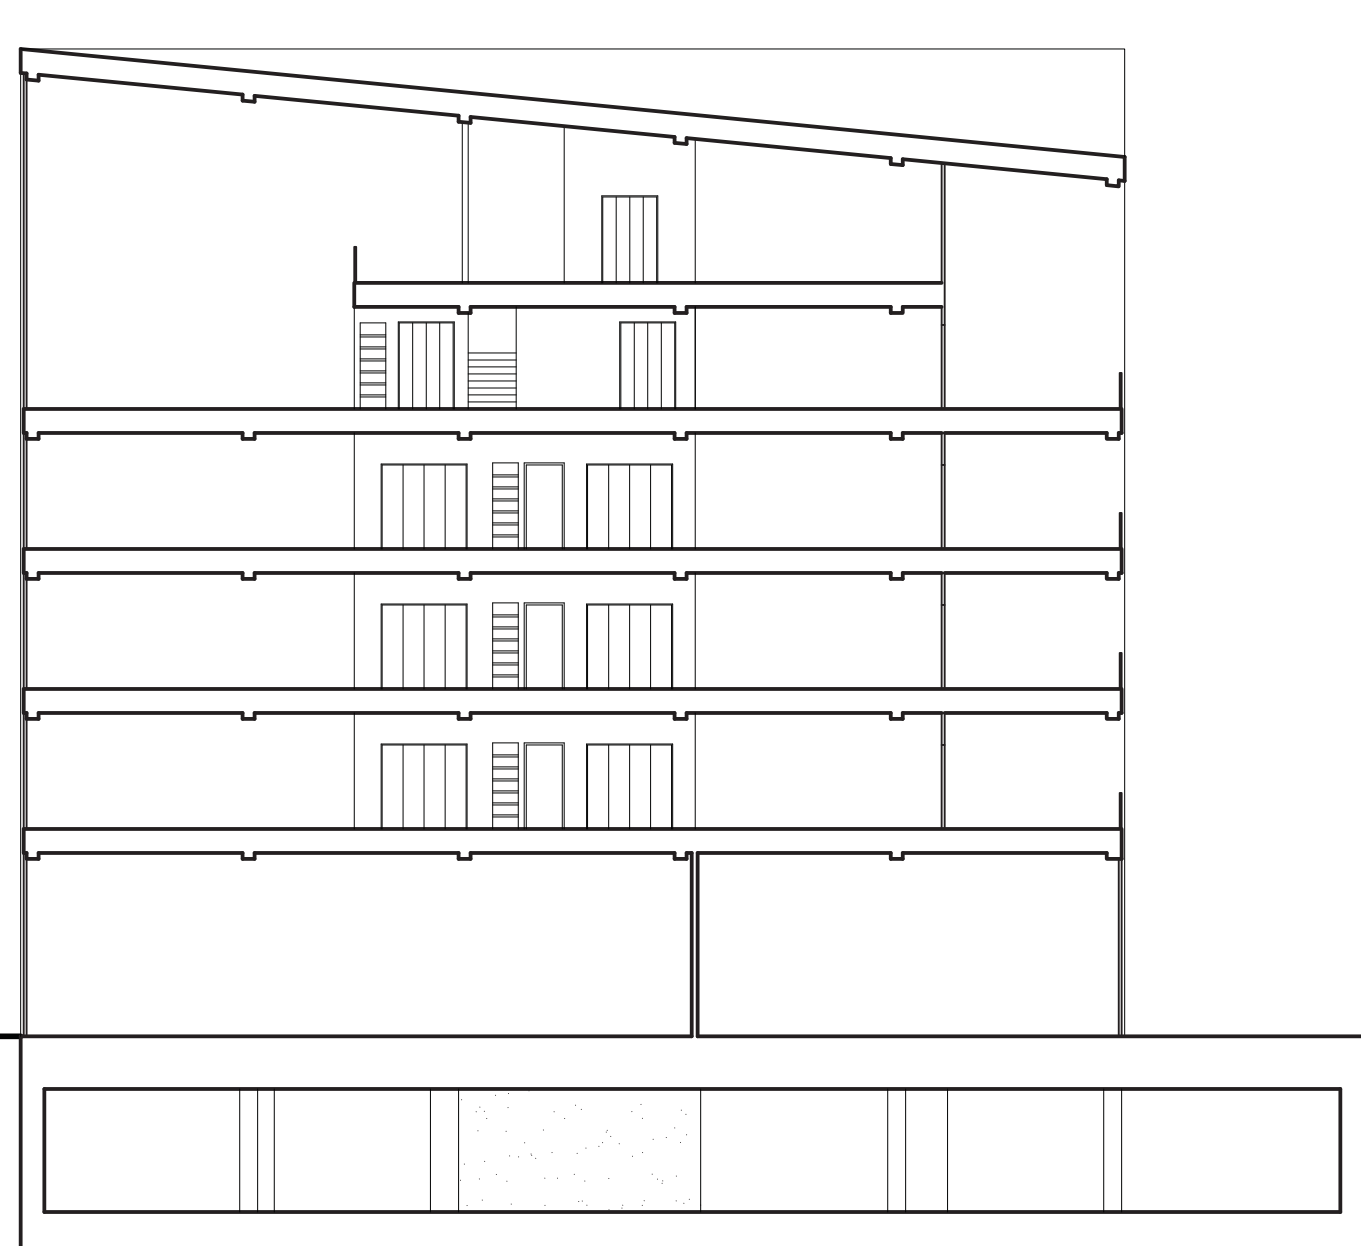


Section C 1/16" = 1'-0"

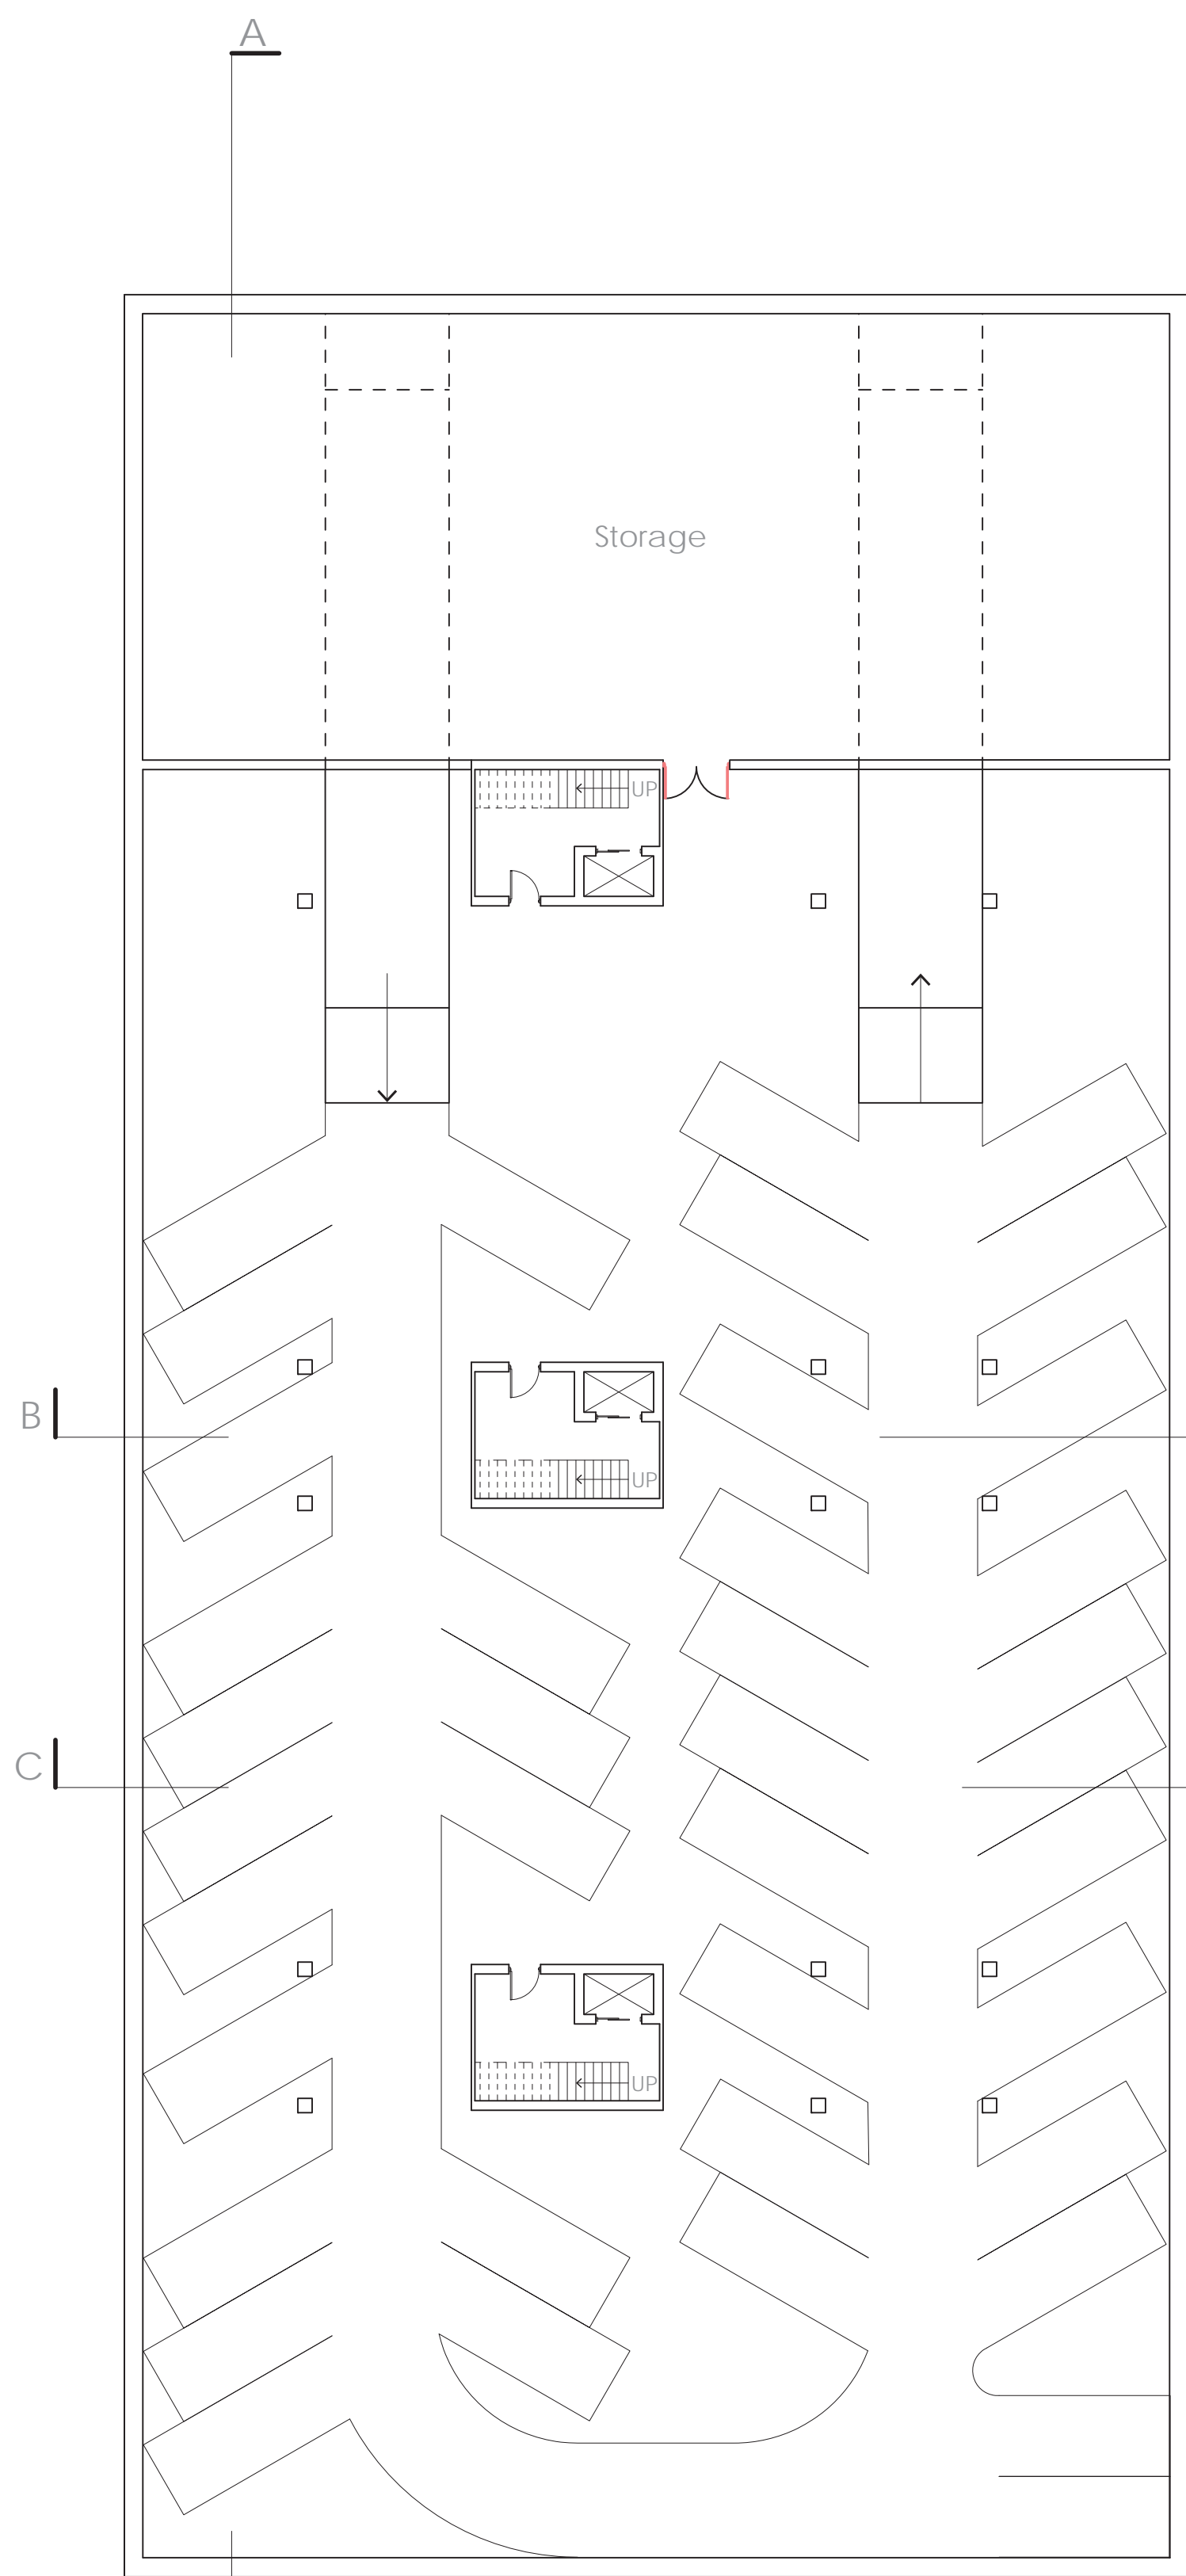



↑  
Basement Plan 1/16" = 1'-0"

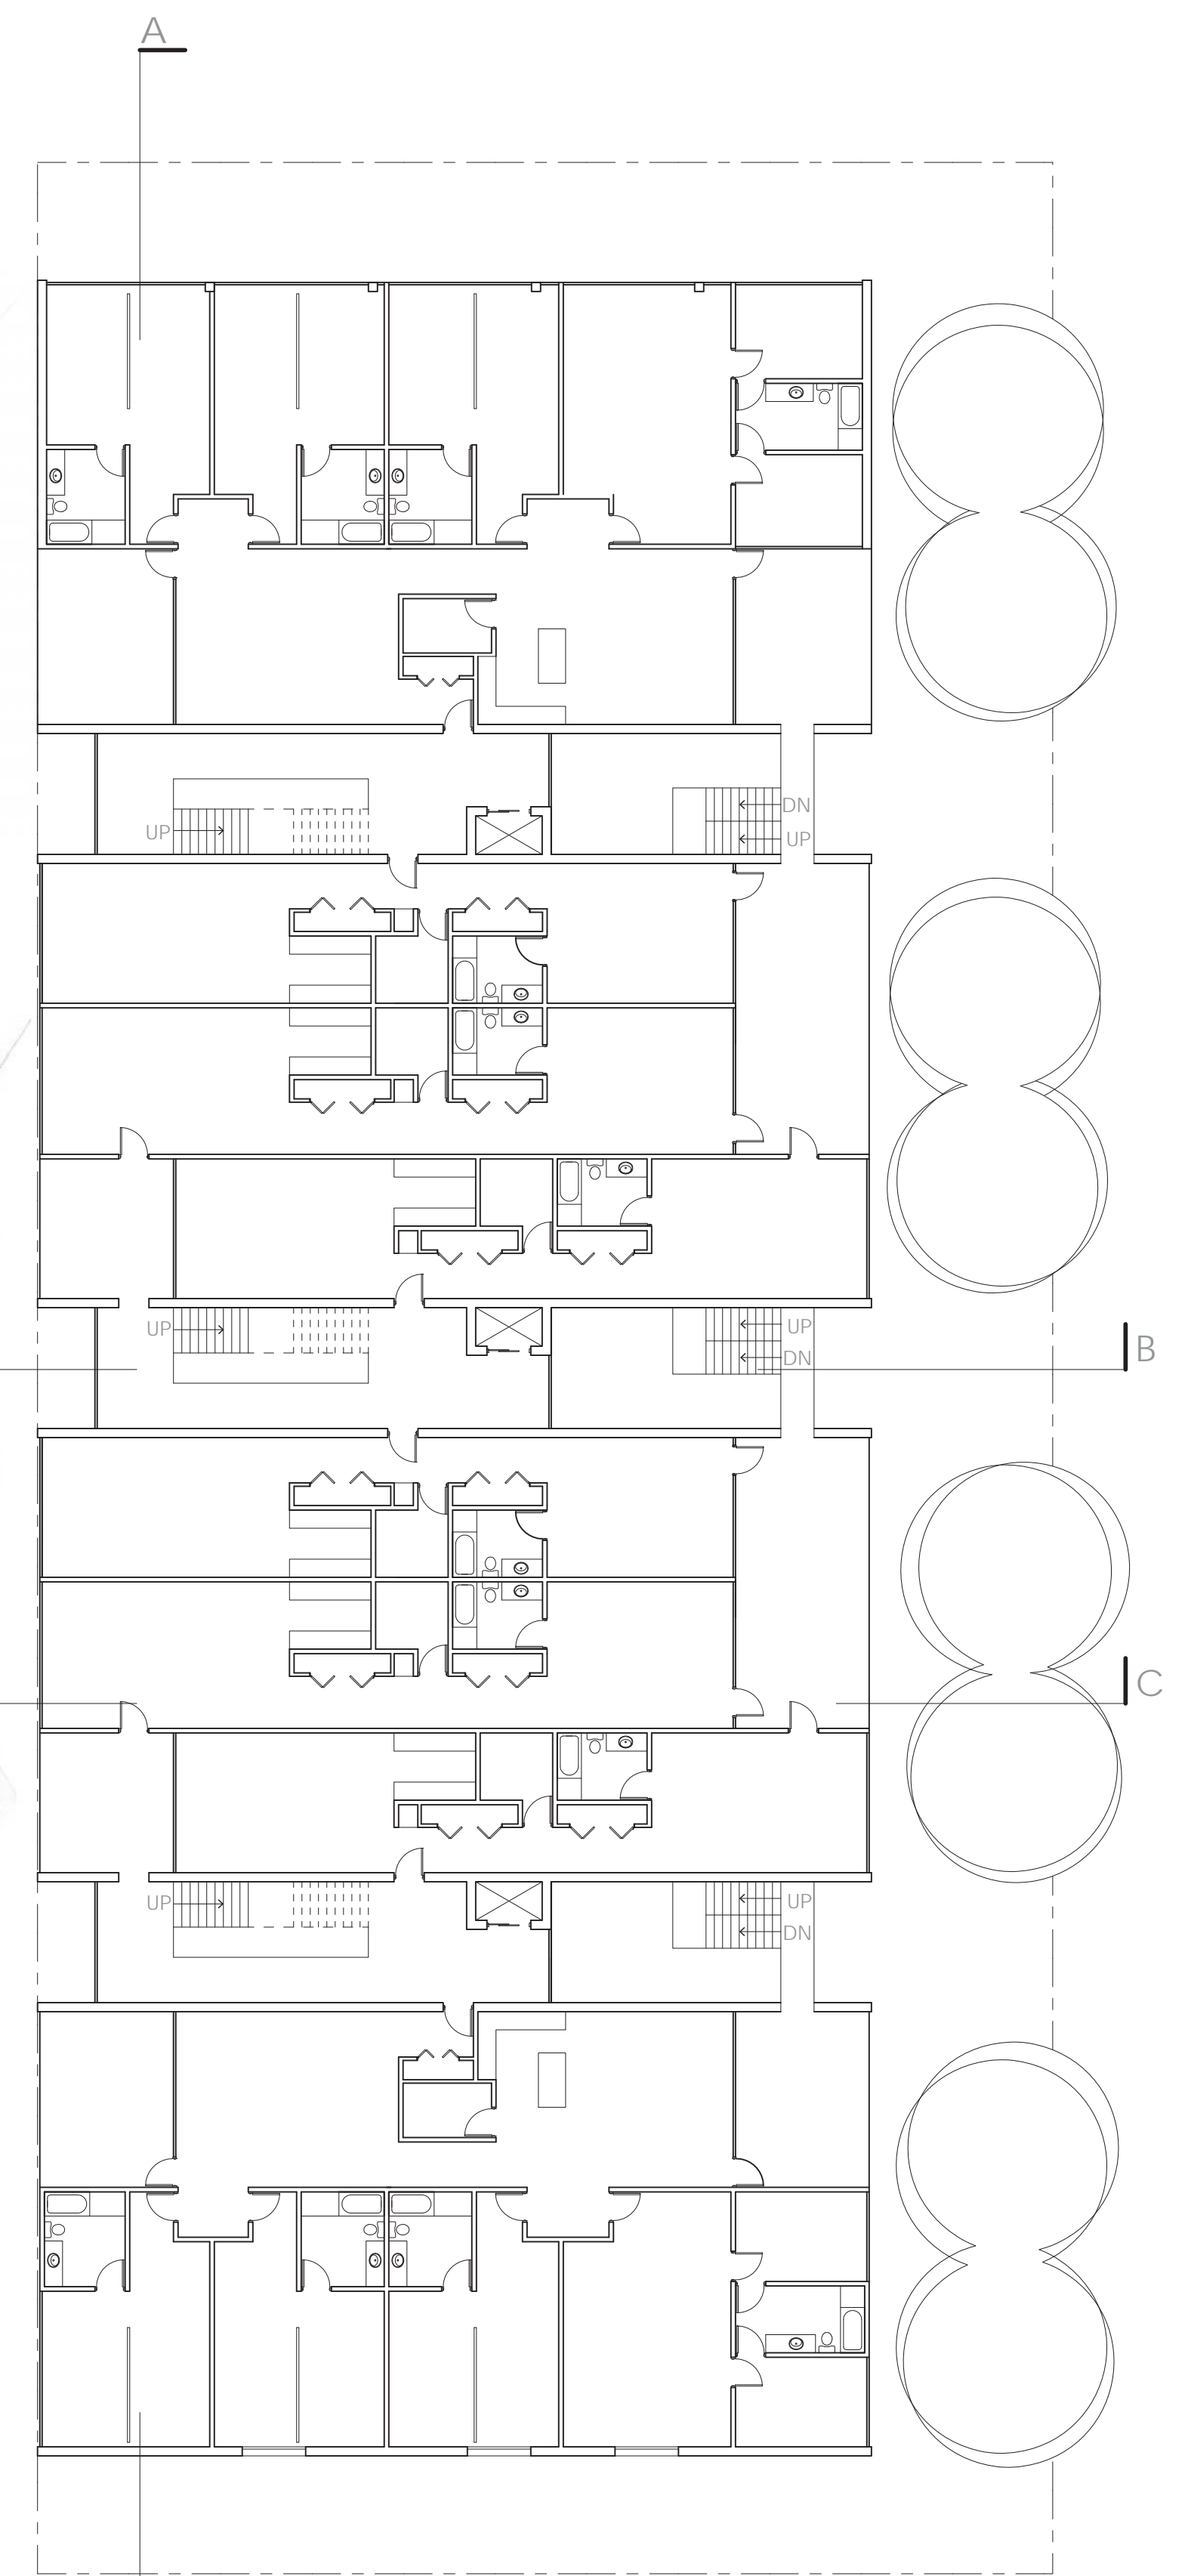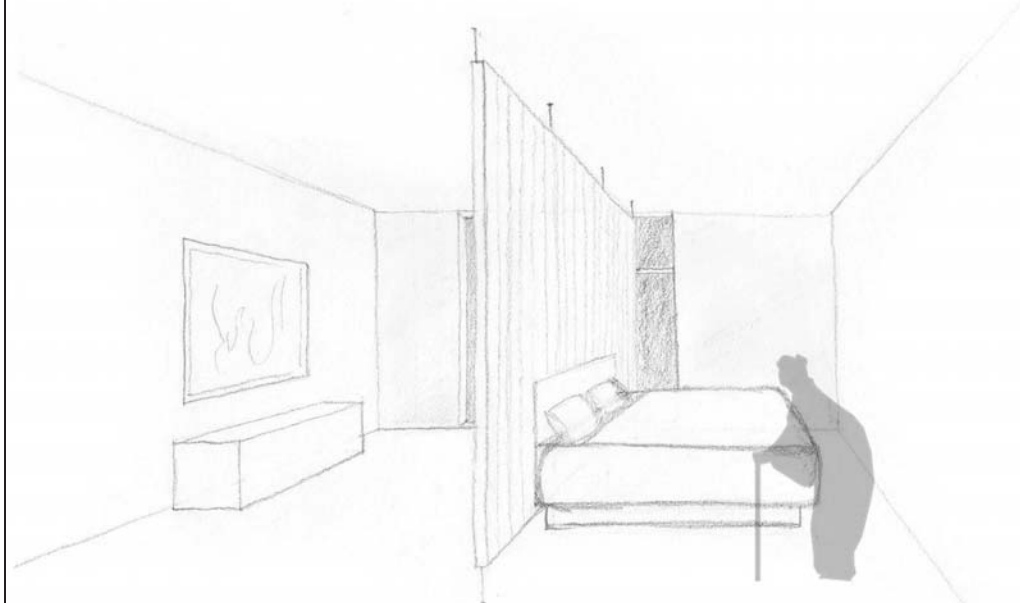


↑  
2nd - 4th Floor Plan 1/16" = 1'-0"

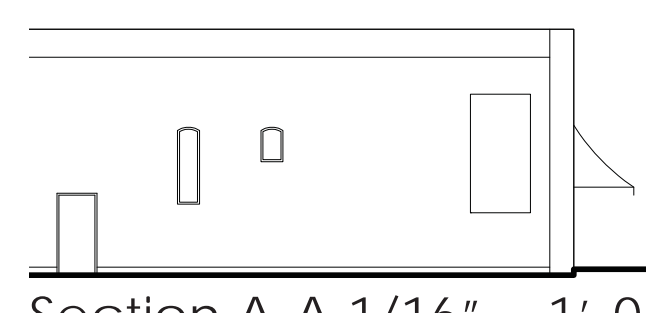


Section A-A 1/16" = 1'-0"

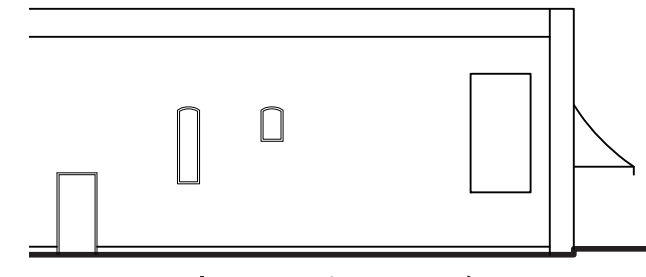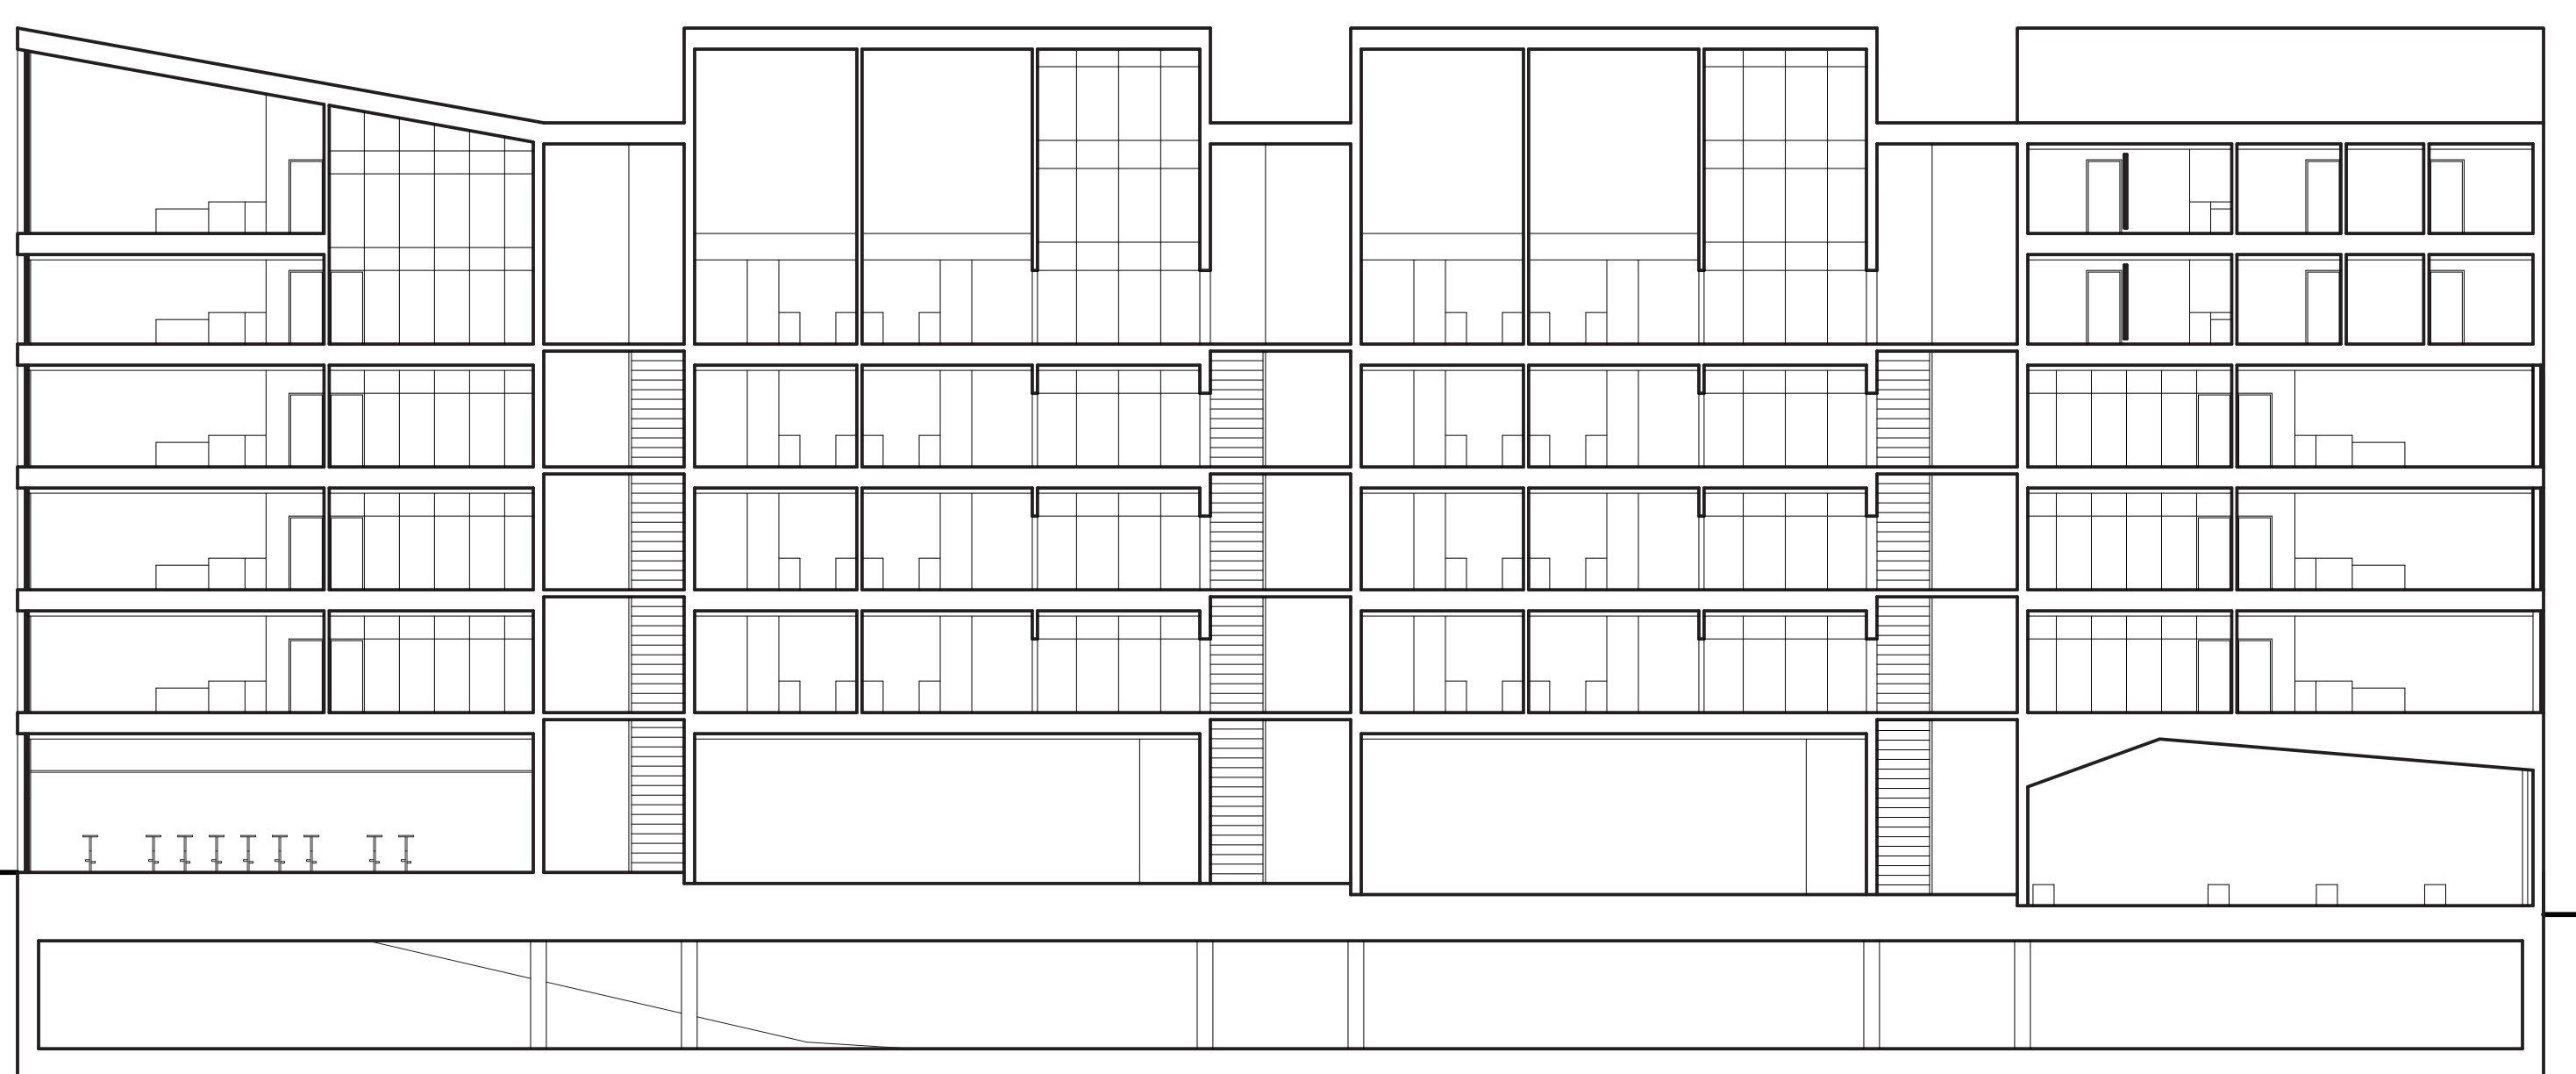


West Elevation 1/16" = 1'-0"

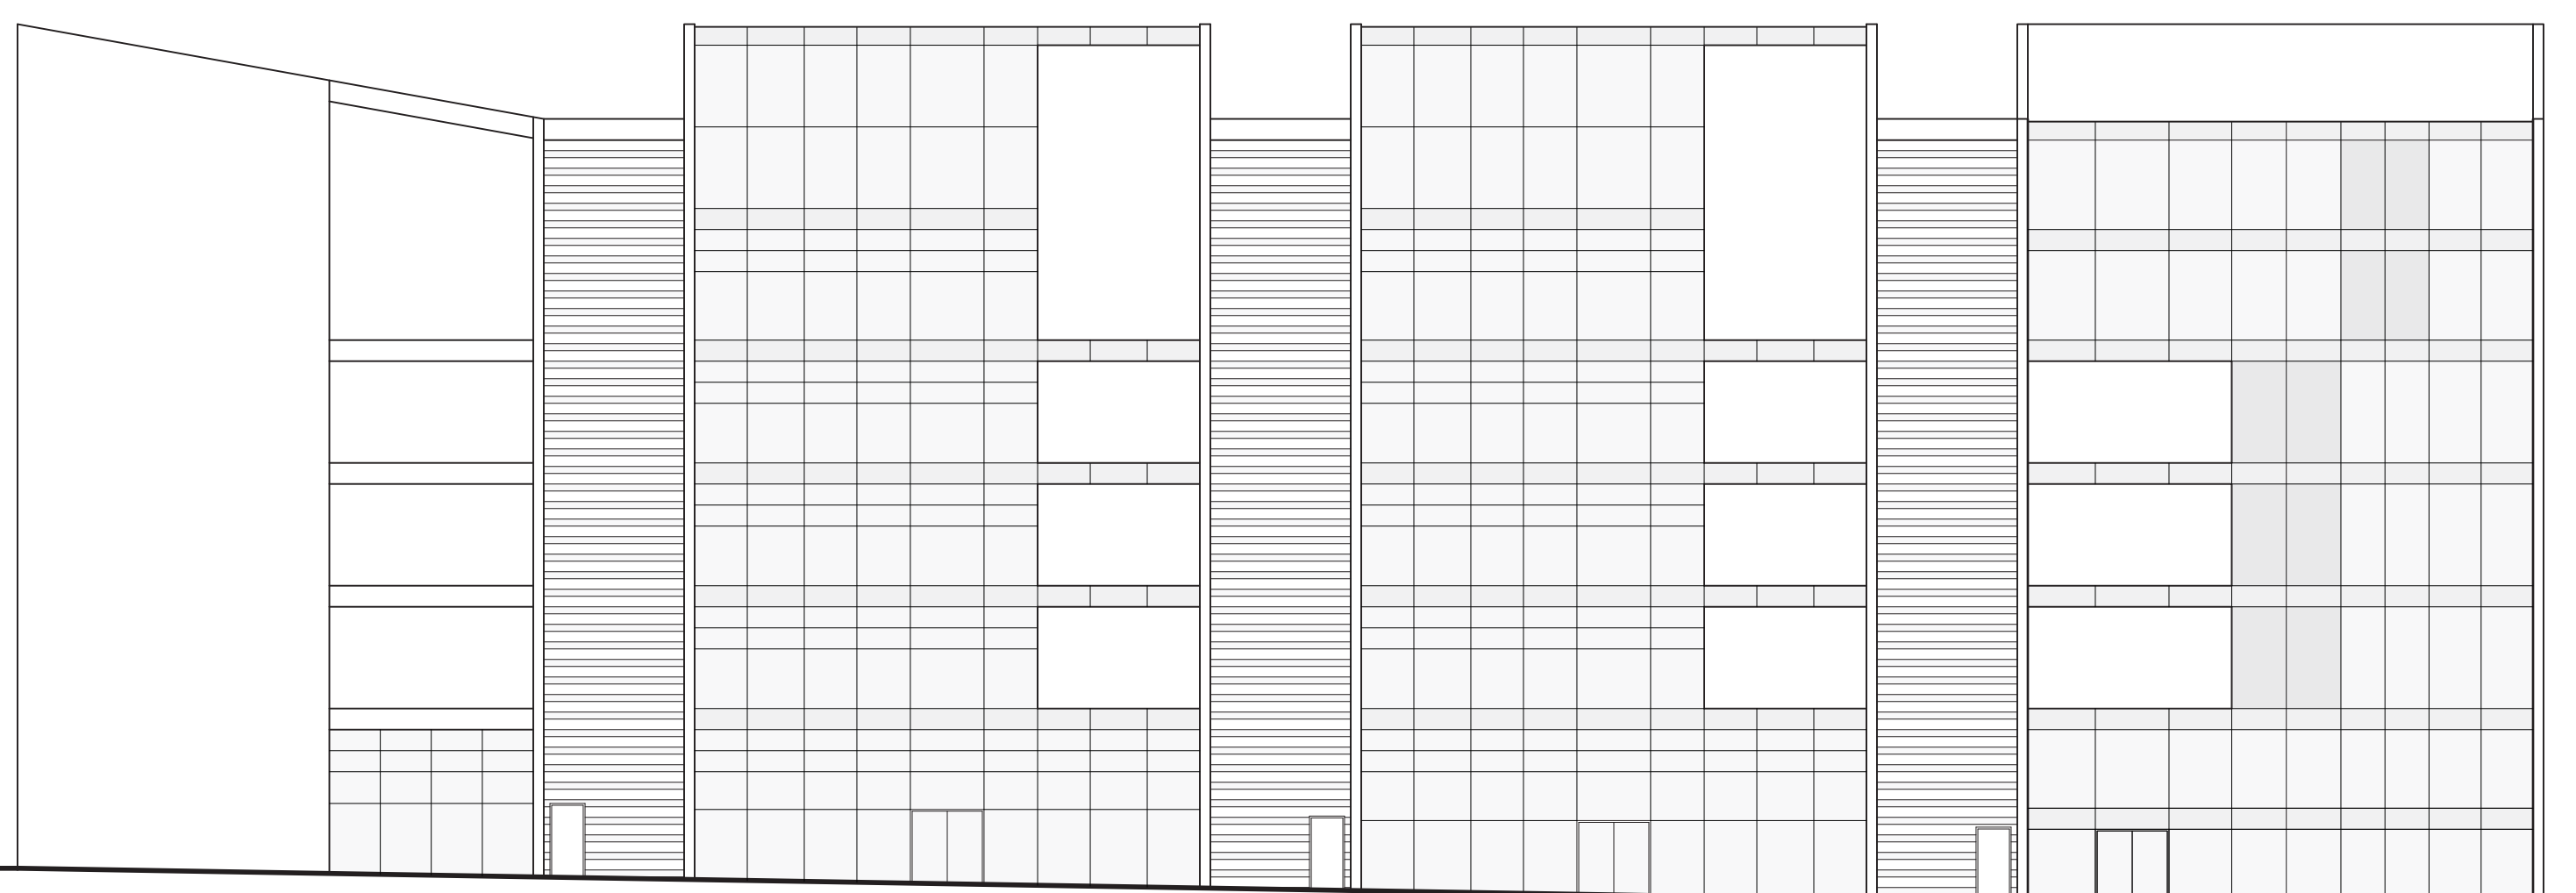


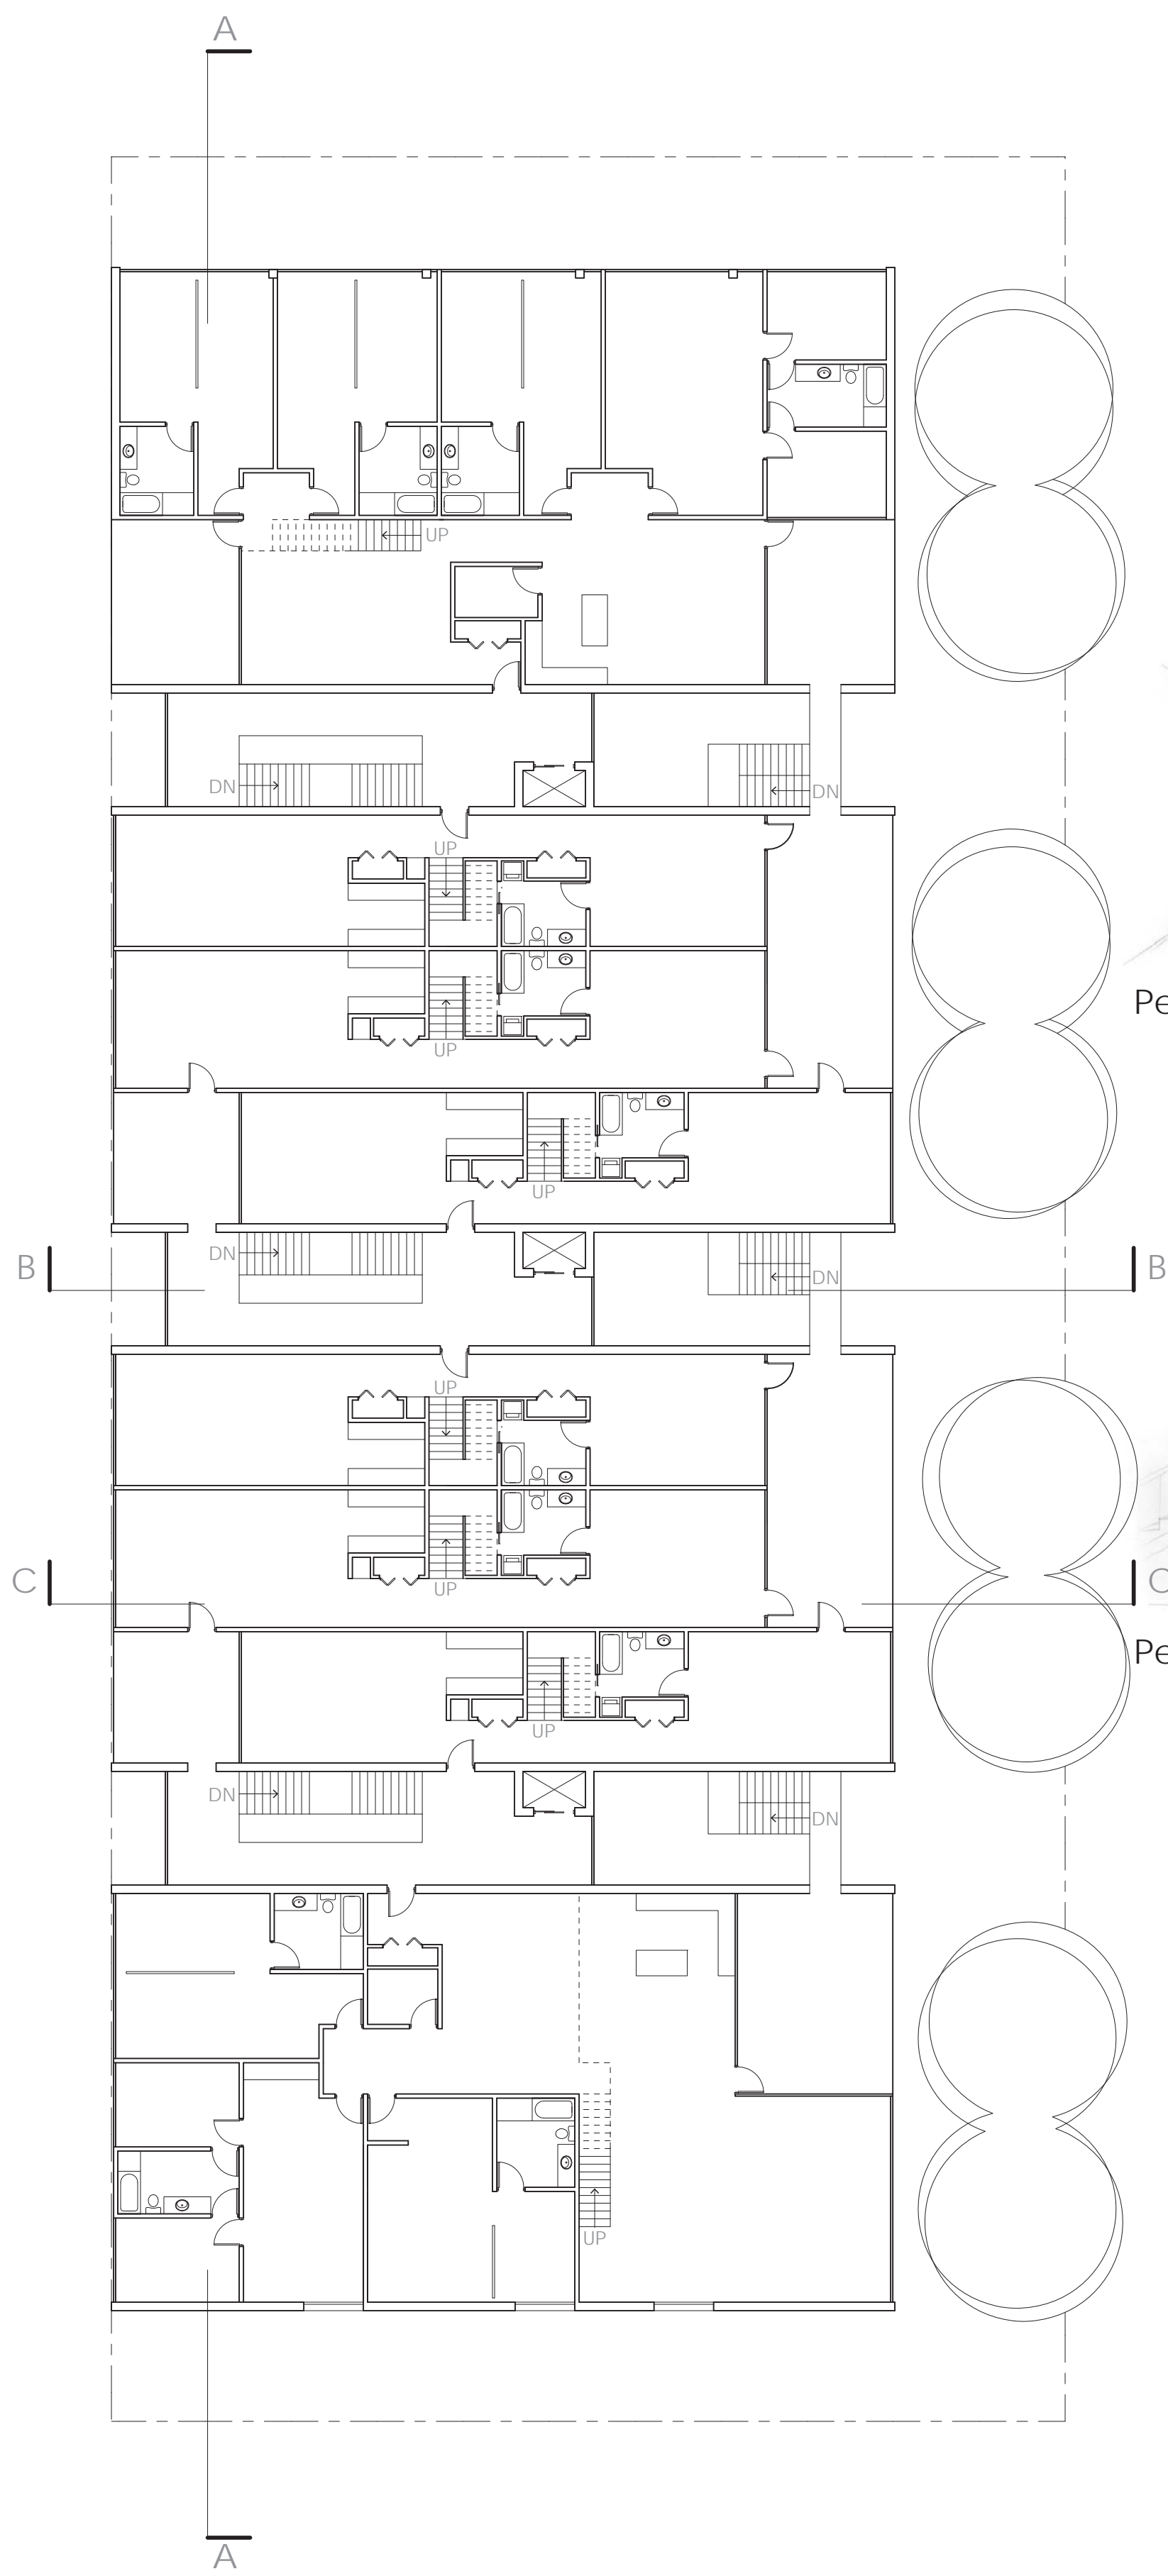


Basement Plan 1/16" = 1'-0"

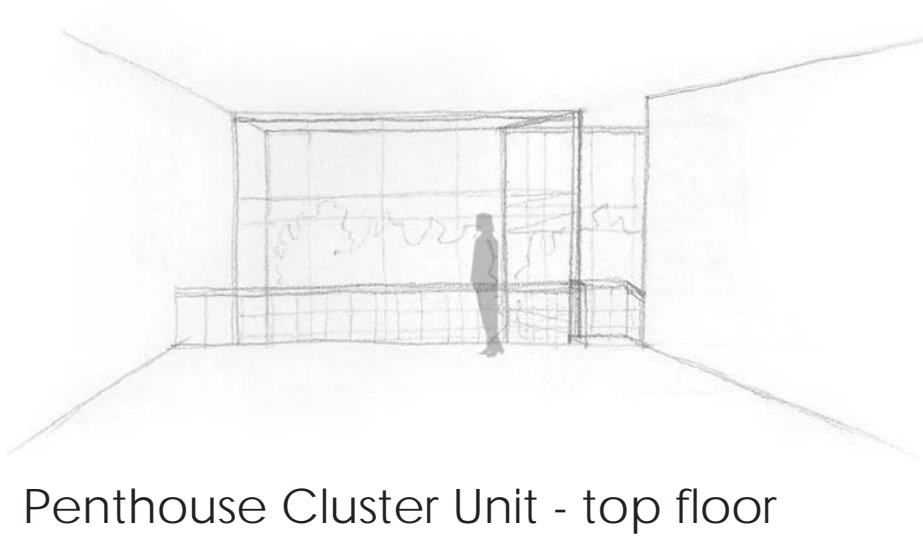



Penthouse Cluster Unit - top floor

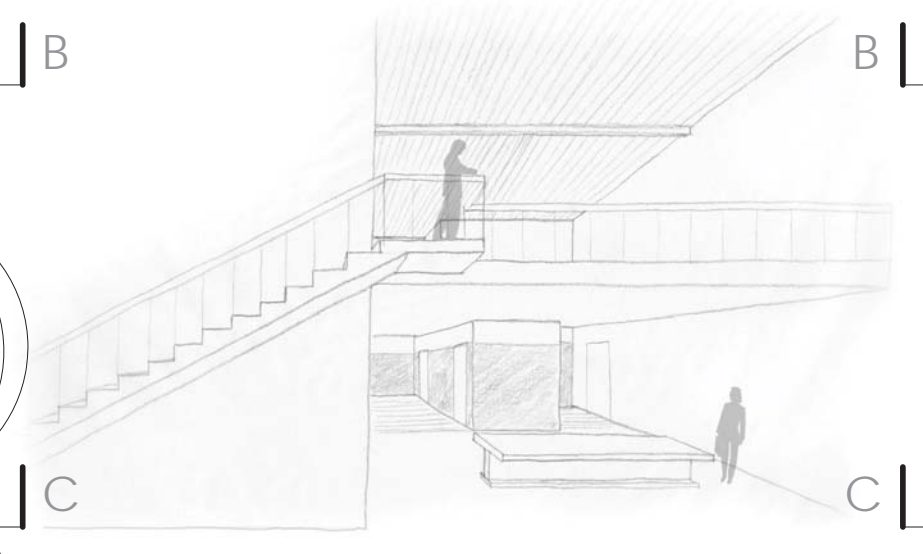

Penthouse Cluster Unit - bottom floor

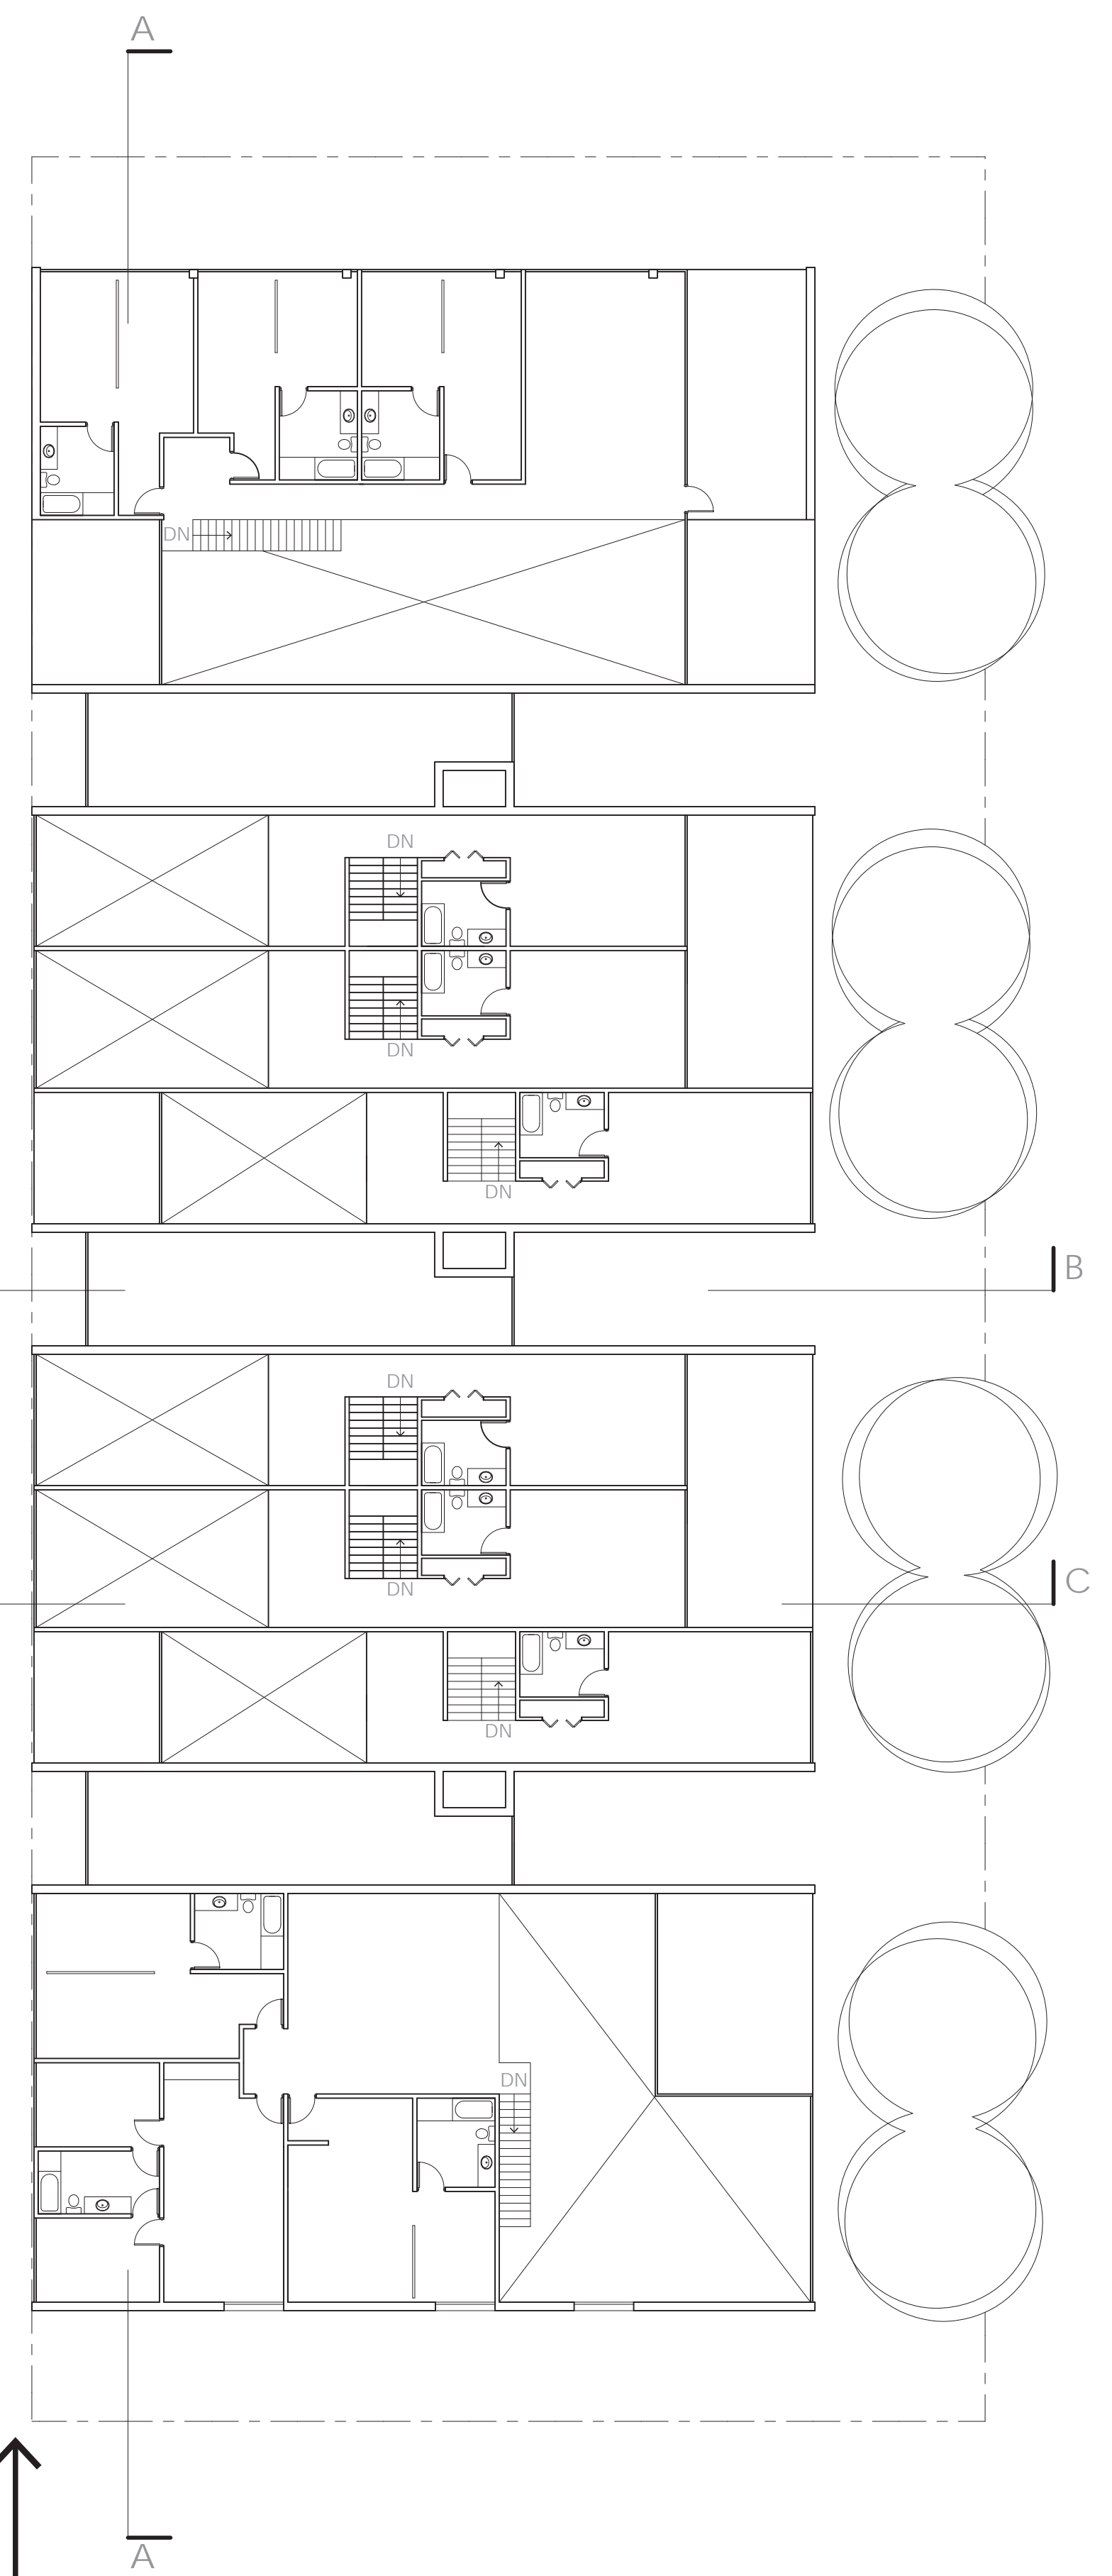


2nd - 4th Floor Plan 1/16" = 1'-0"

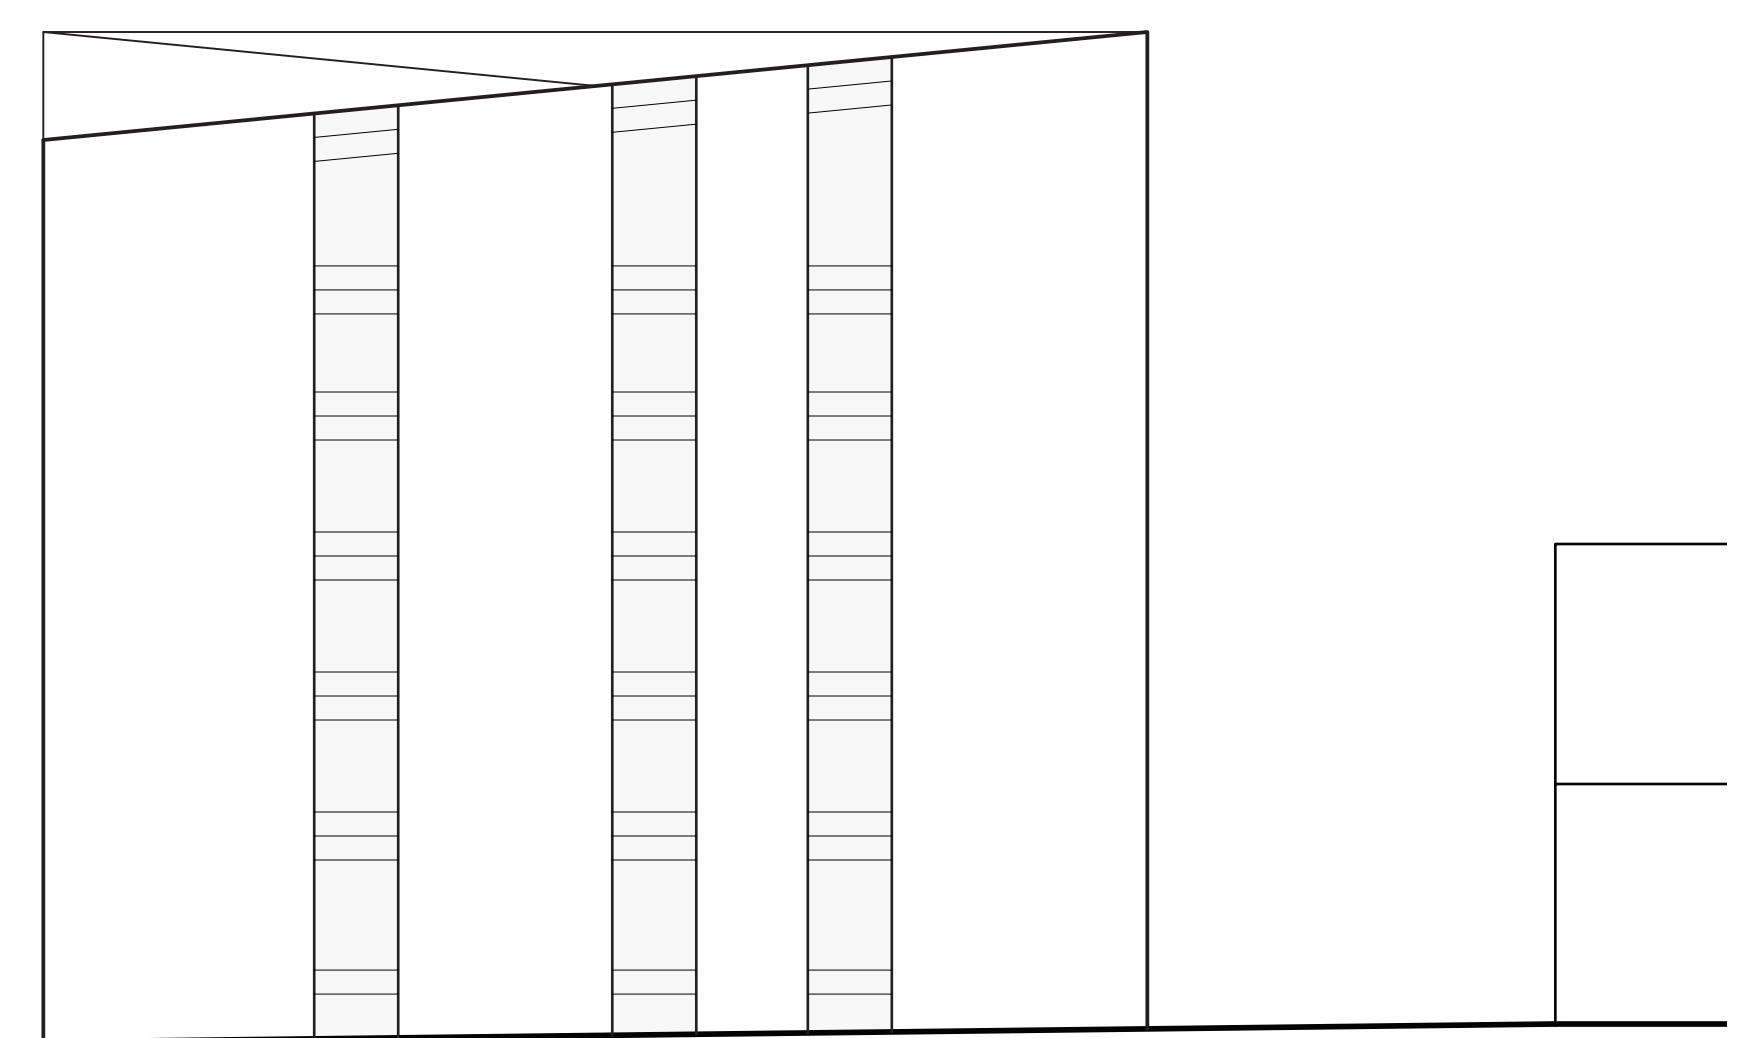 


South Elevation 1/16" = 1'-0"




East Elevation 1/16" = 1'-0"

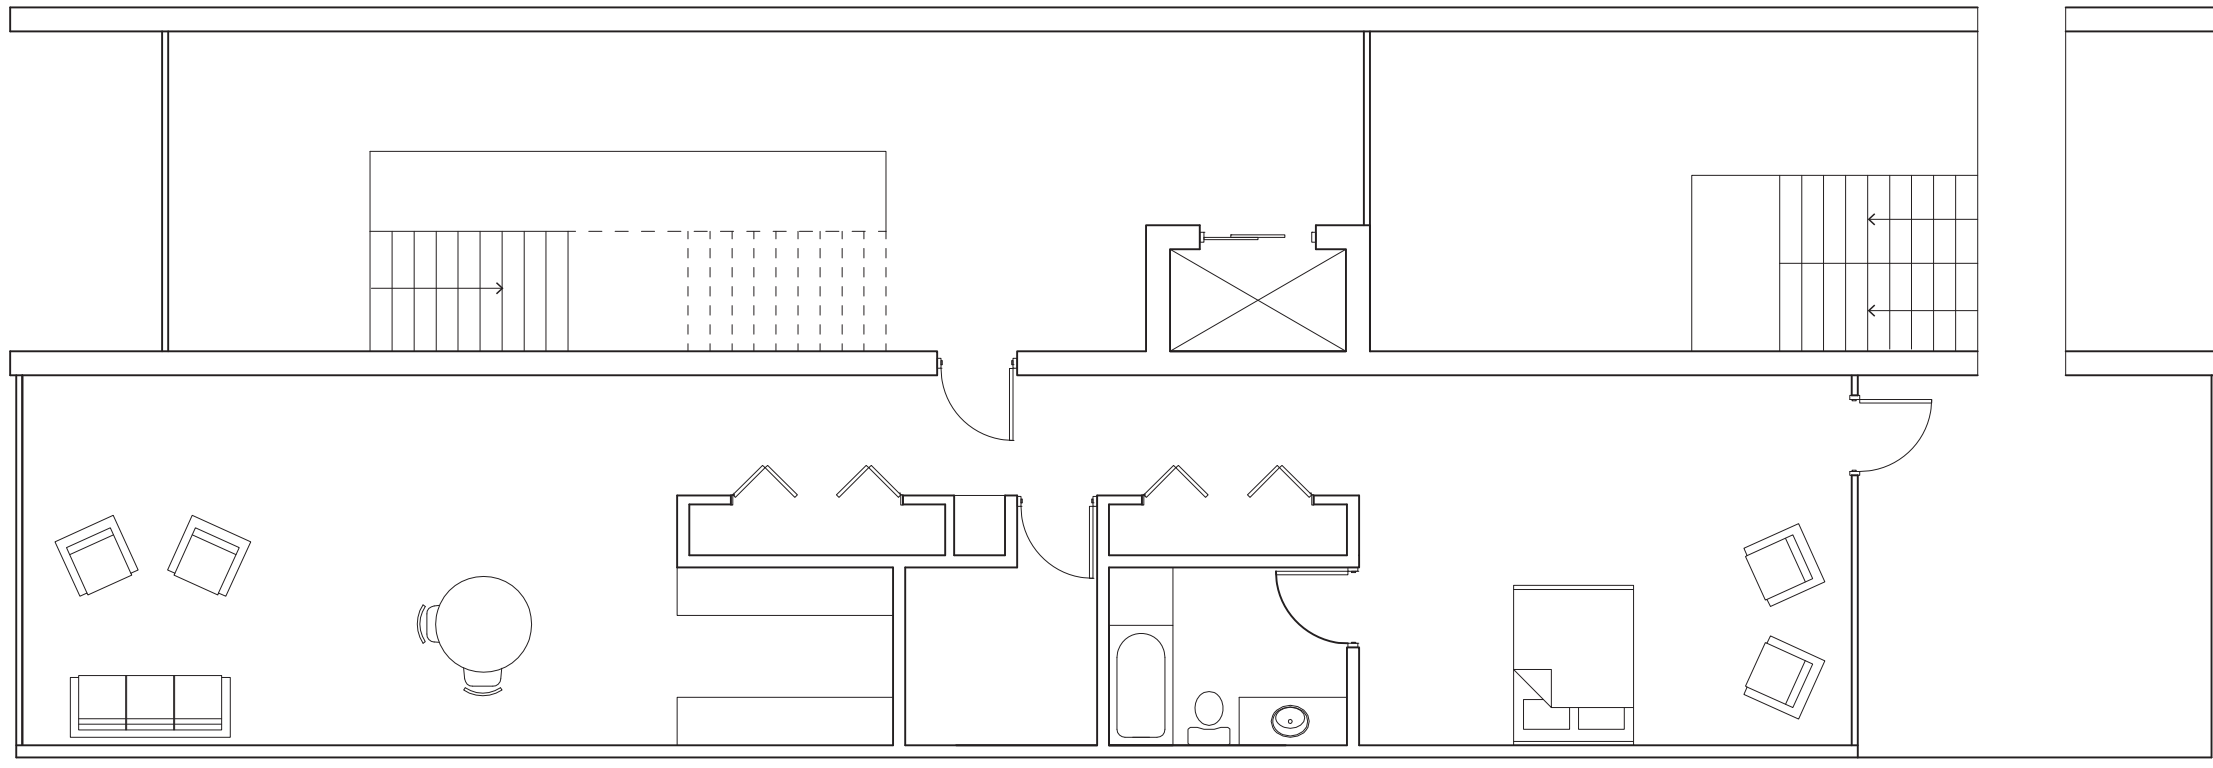



↑  
Typical Single-Bedroom Unit 1/8" = 1'-0"

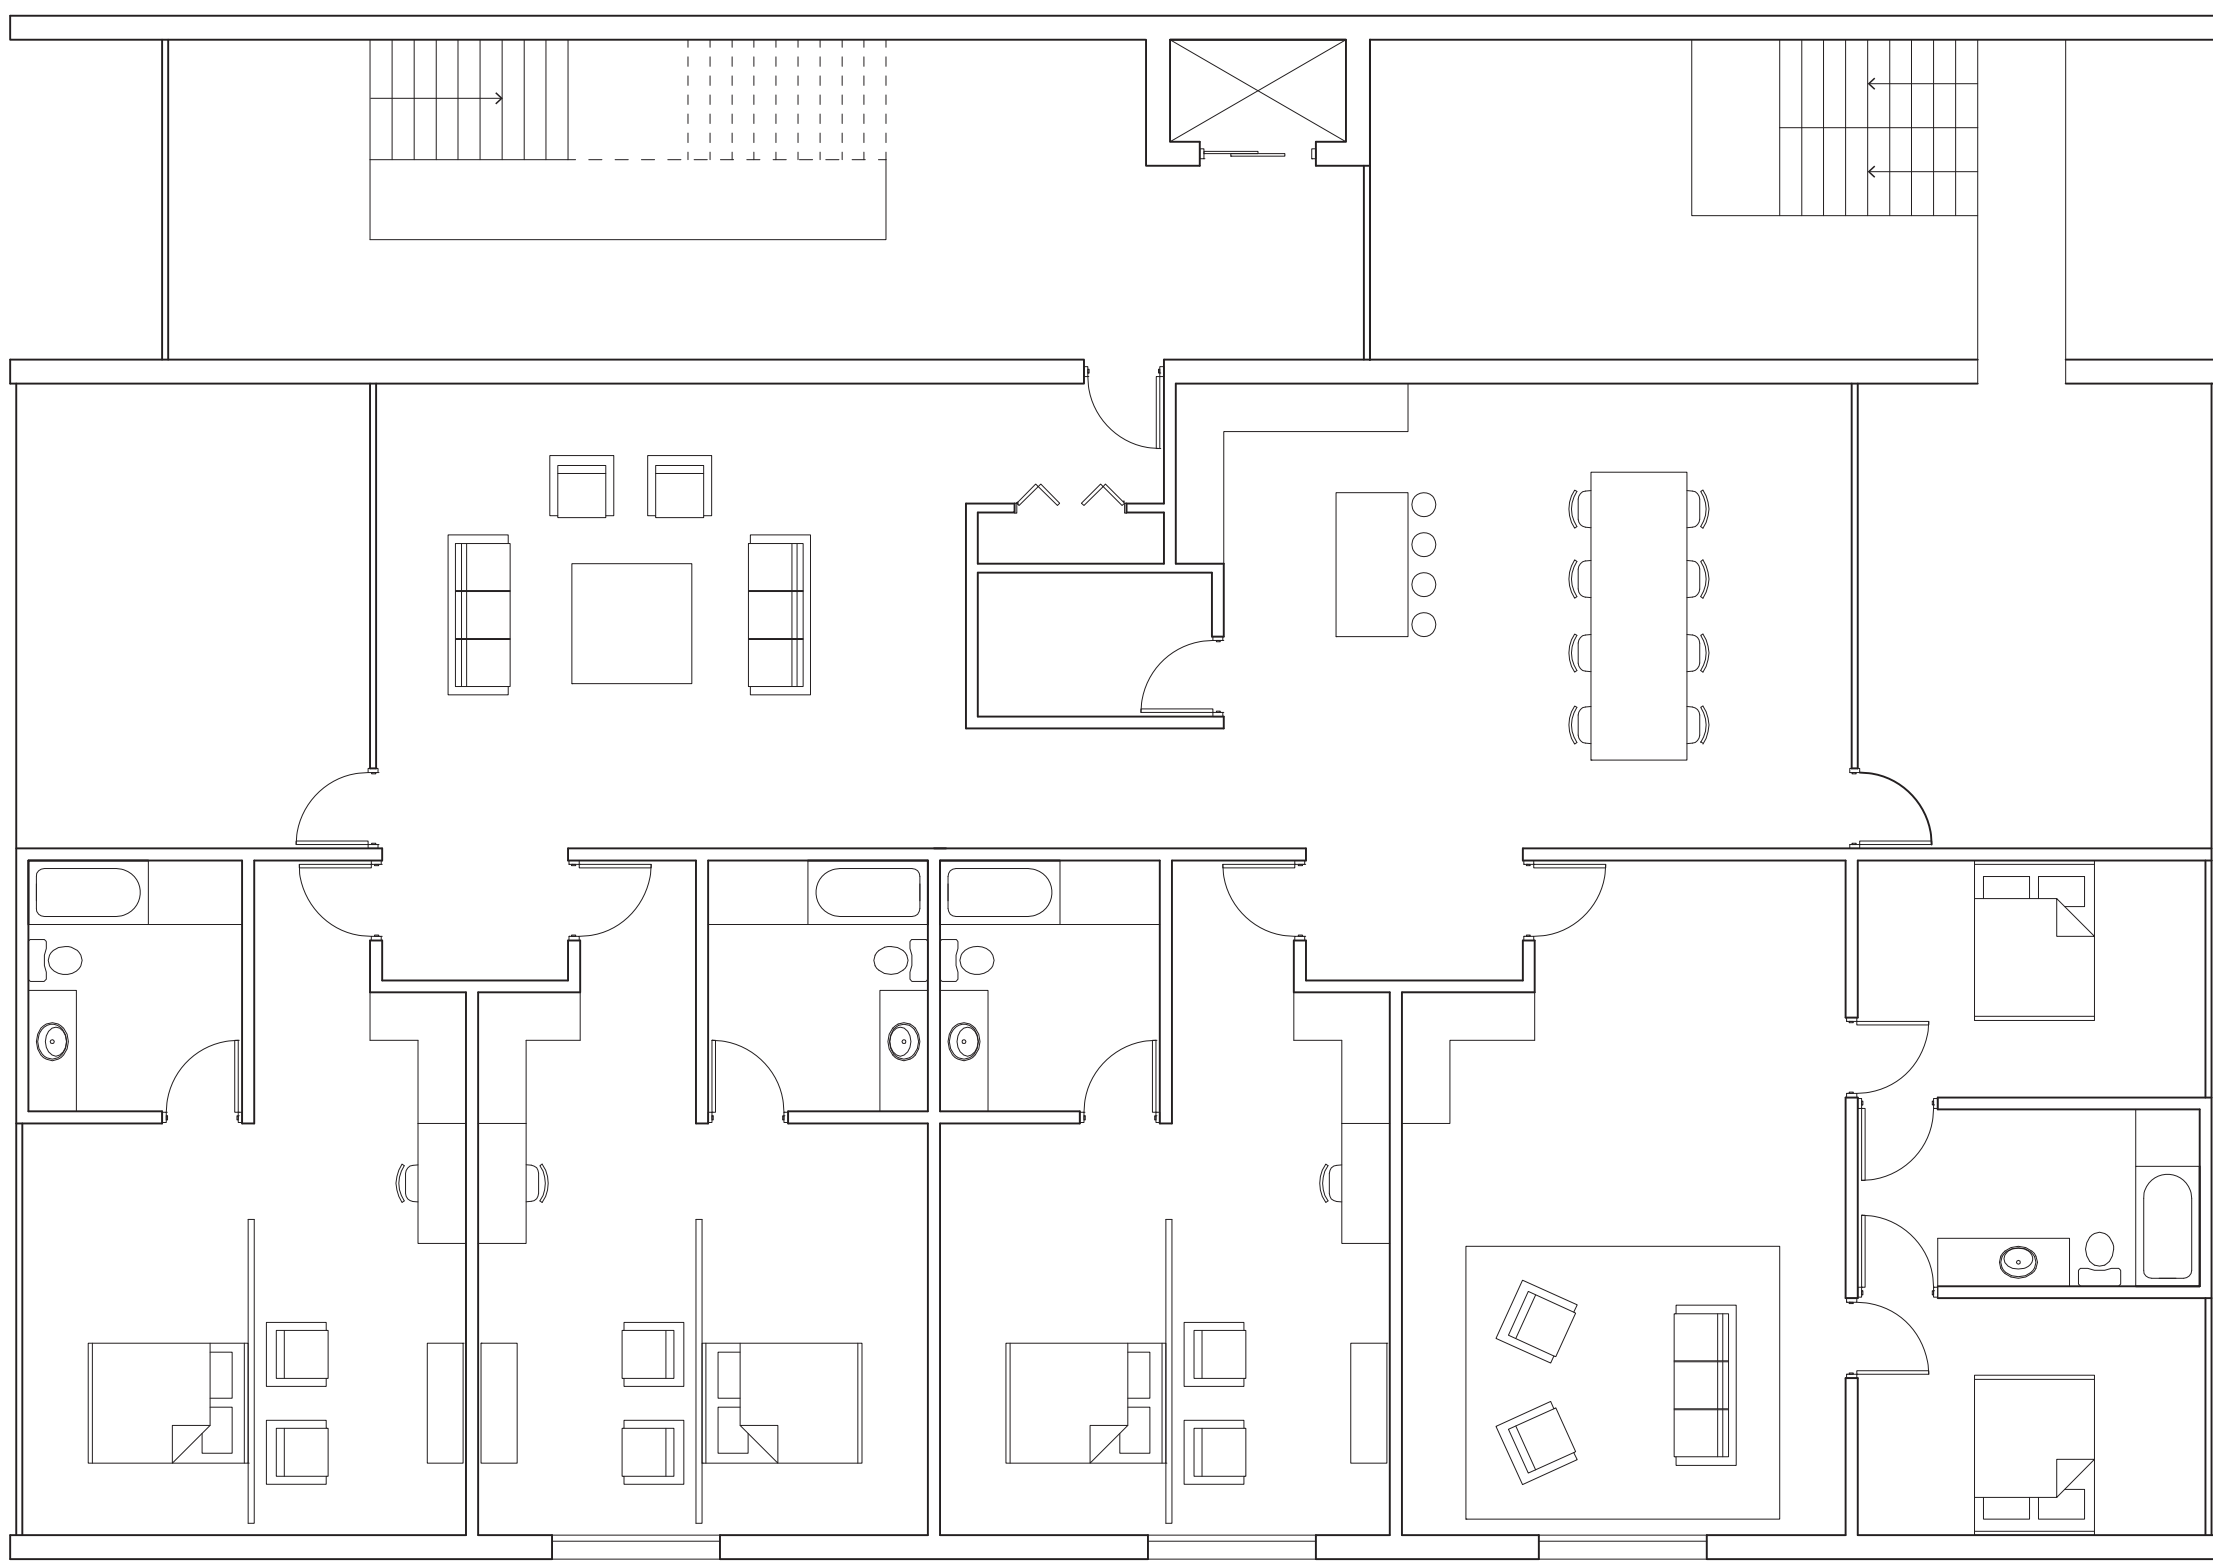


↑  
Typical Cluster Unit 1/8" = 1'-0"

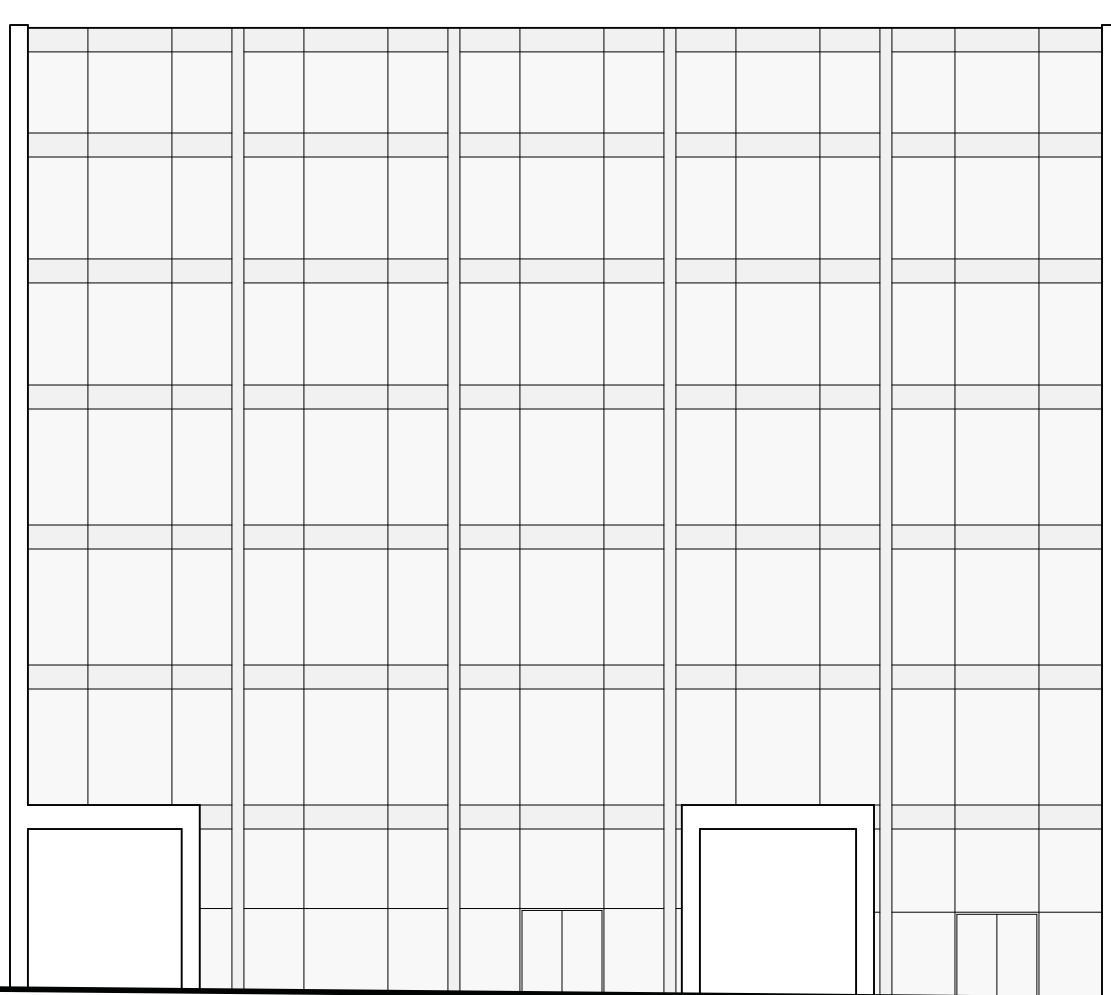

North Elevation 1/16" = 1'-0"

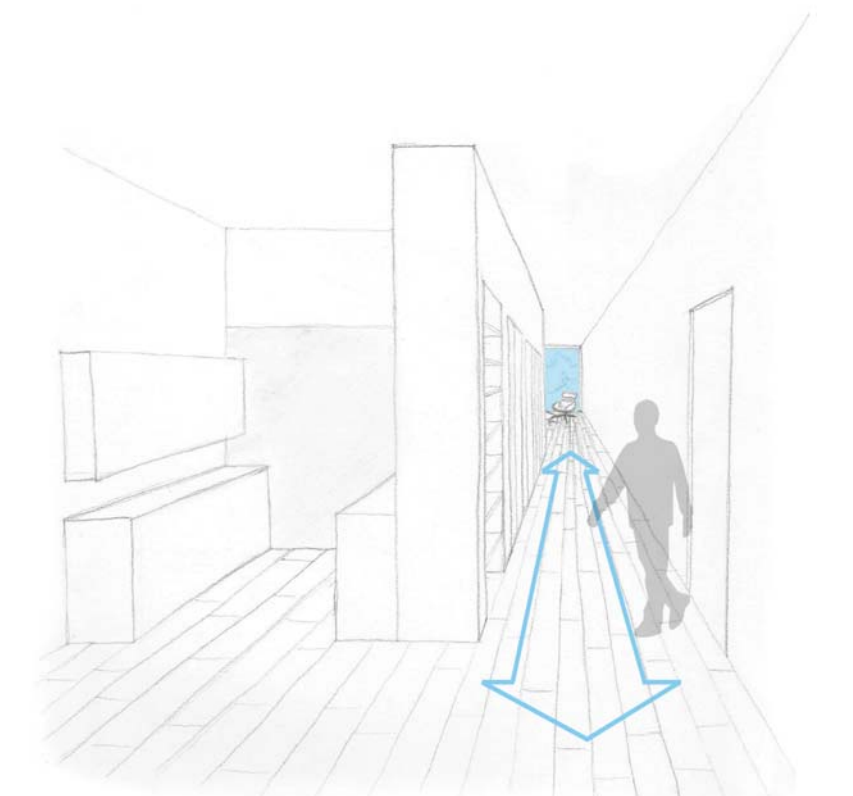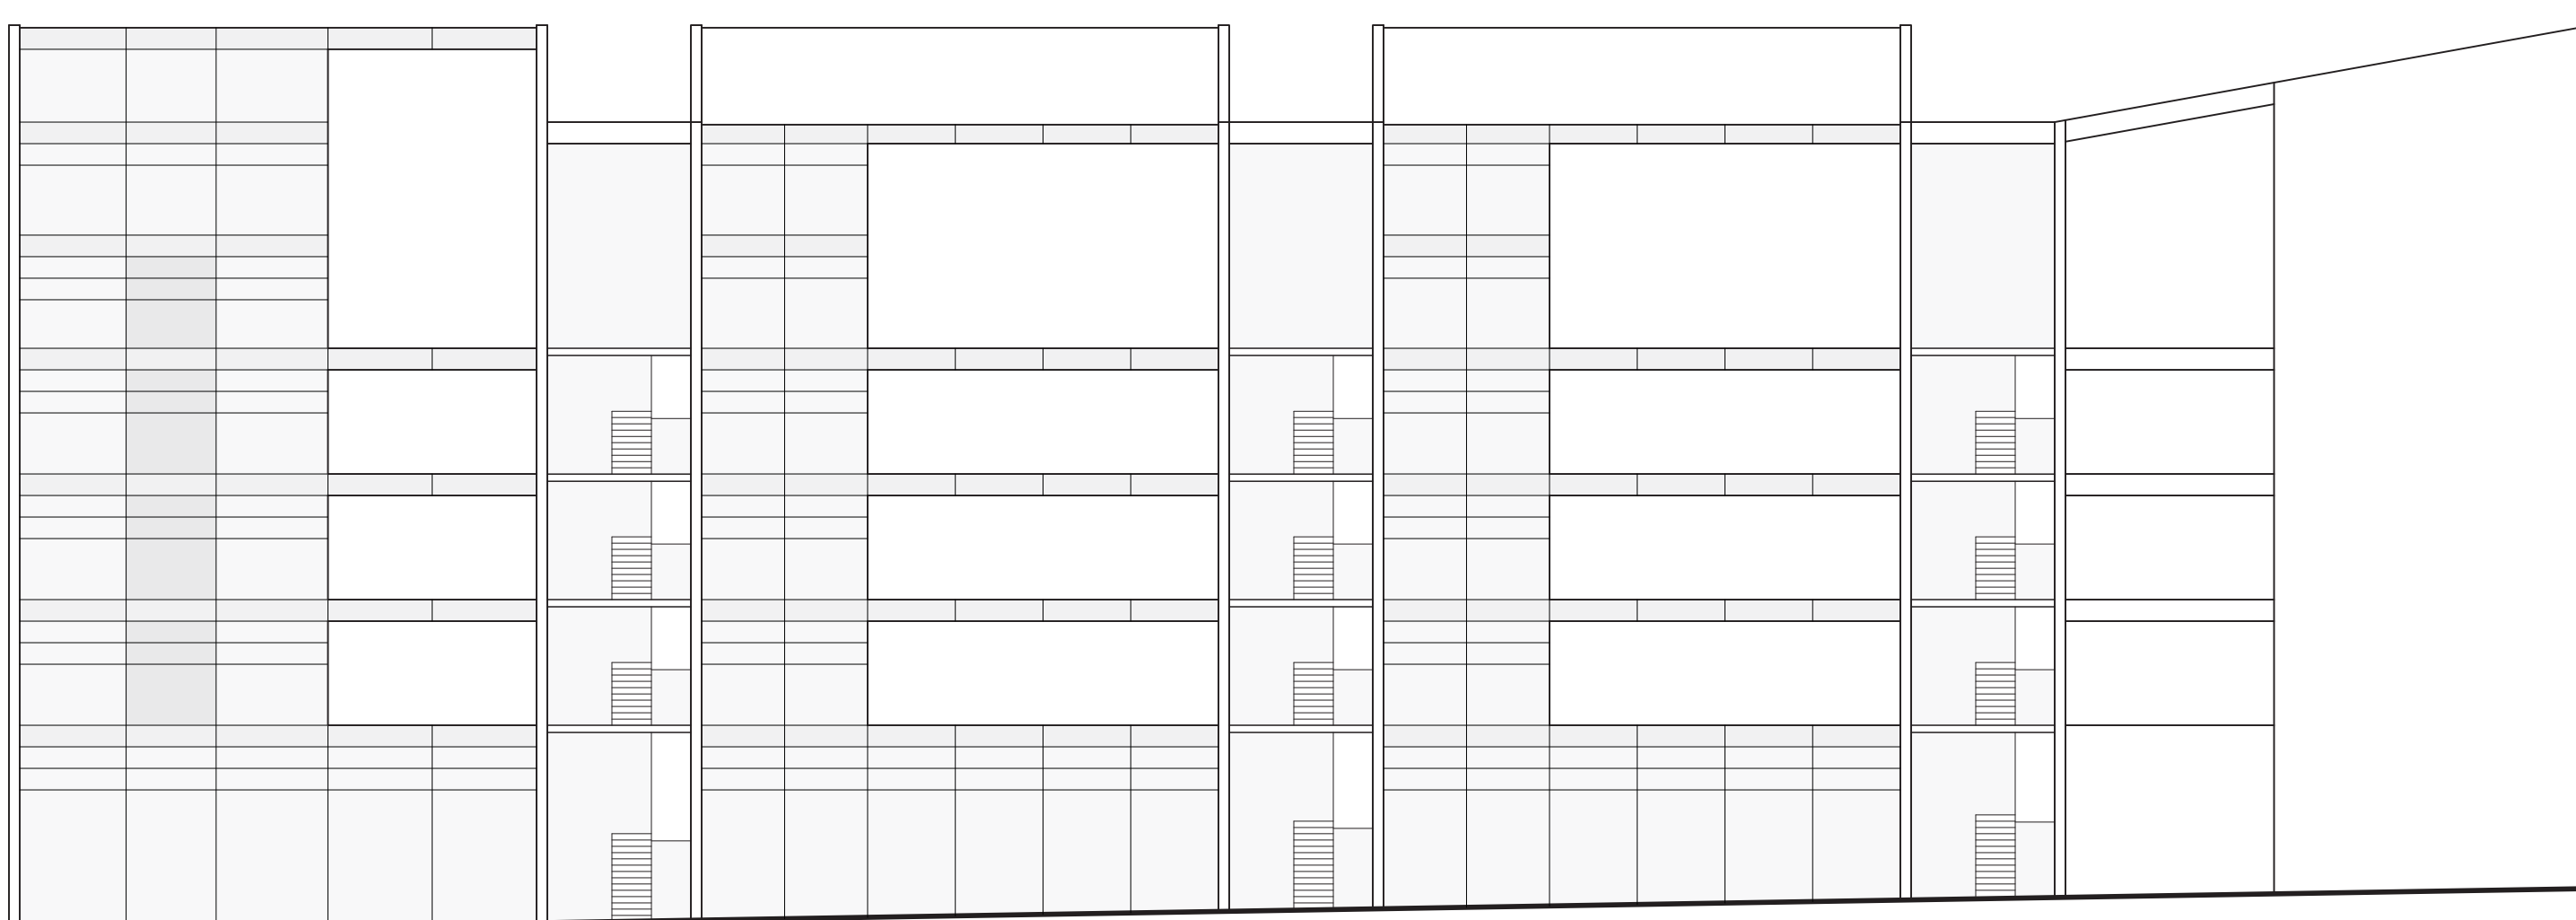


Single-Bedroom Unit: View to Nature

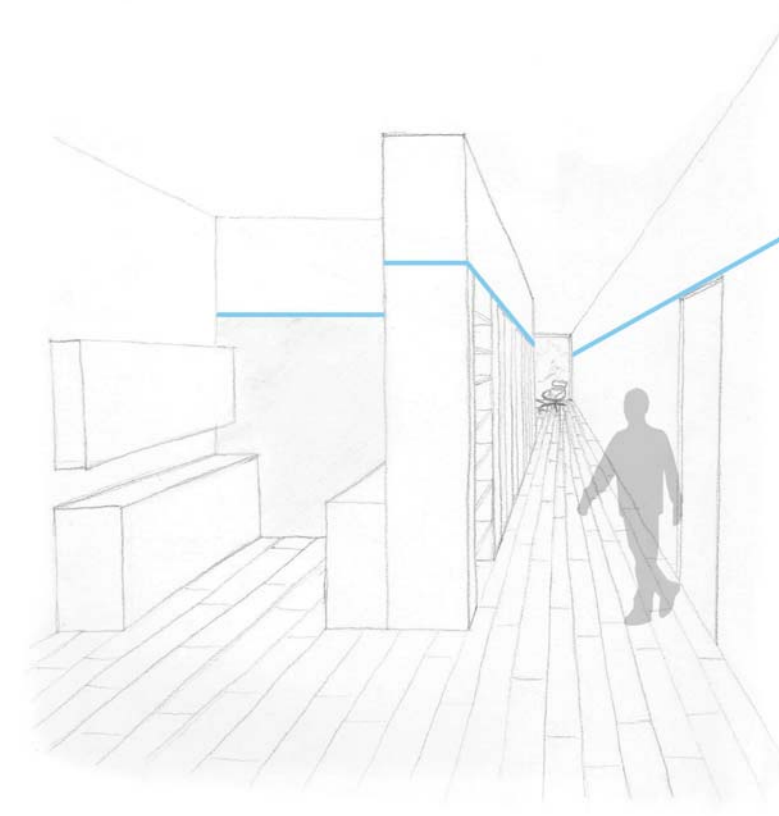


Single-Bedroom Unit: Scale




Single-Bedroom Unit: Materials

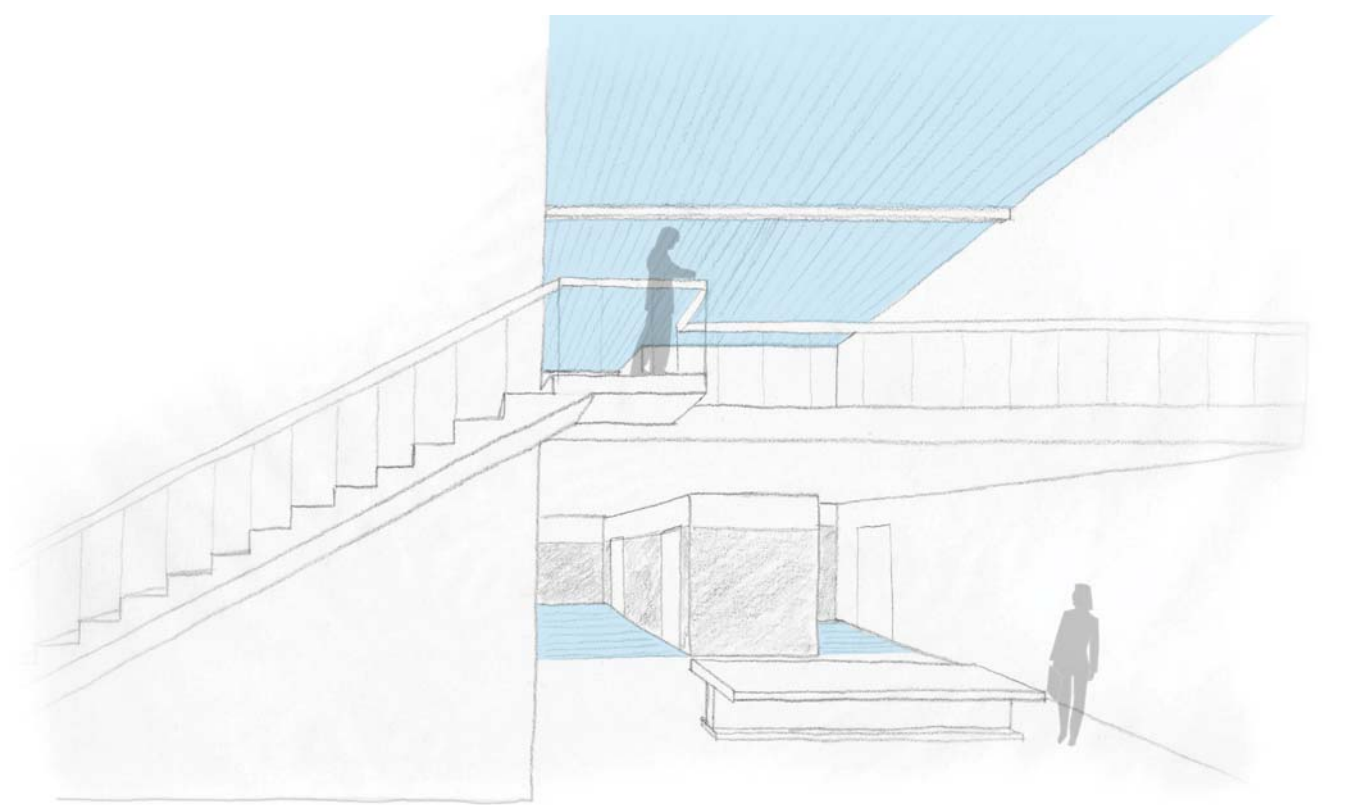


Cluster Unit: Materials

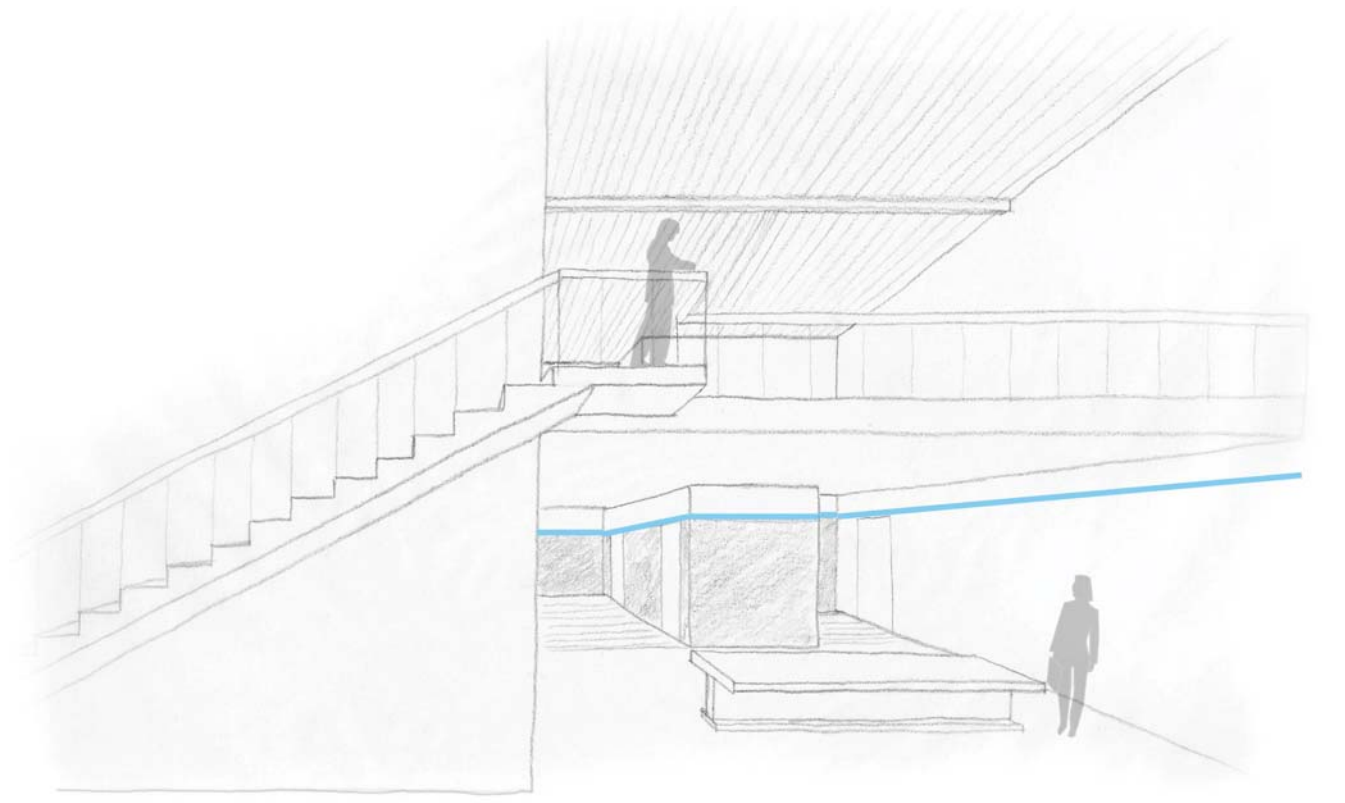


Cluster Unit: Scale

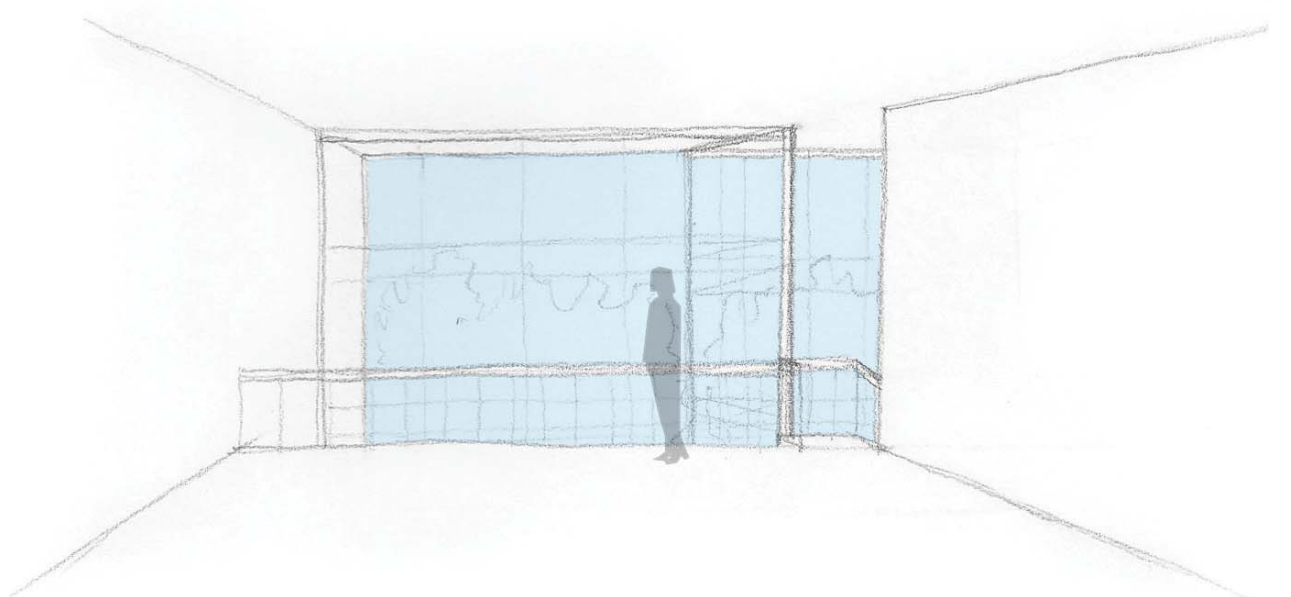


Cluster Unit: Nature

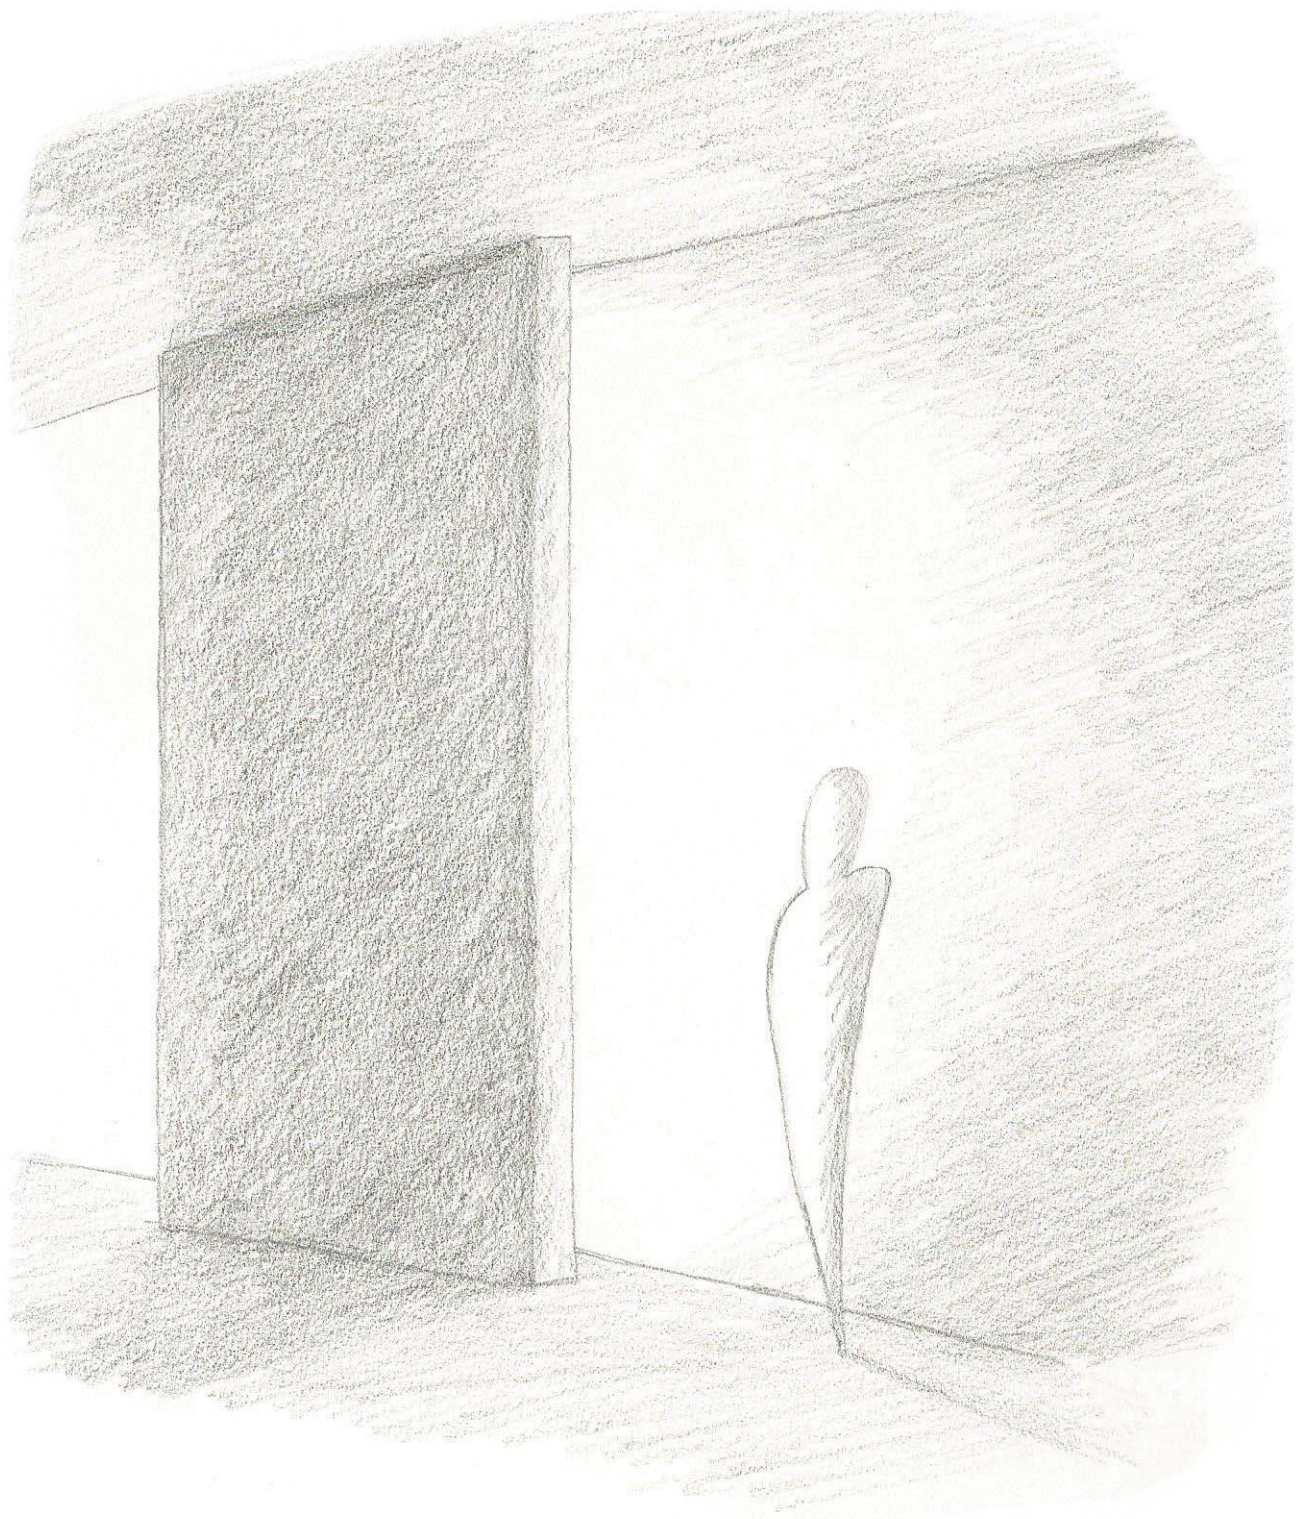

Chapel - window detail

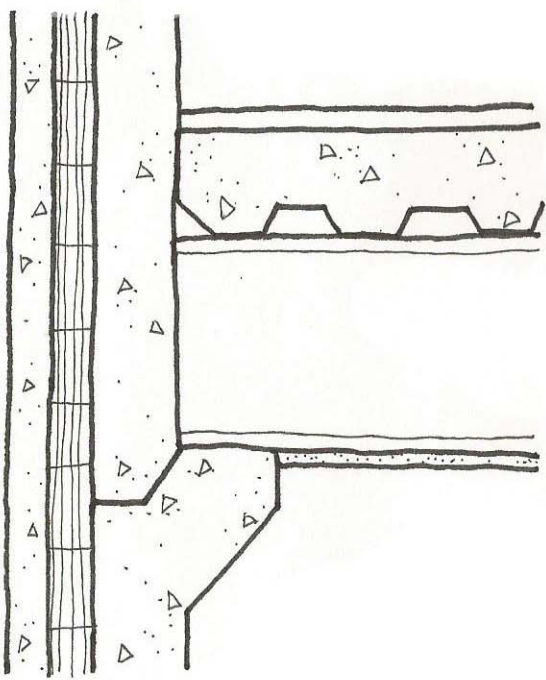

Concrete Wall Section

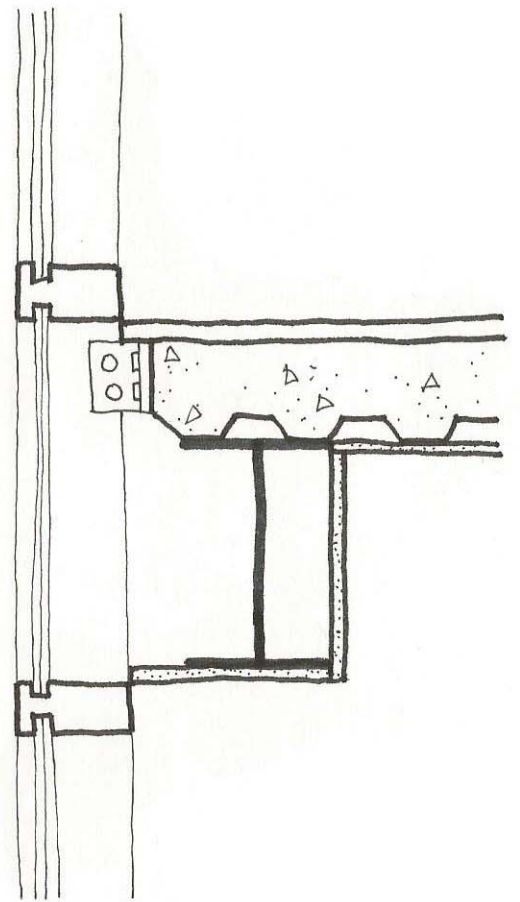

Curtain Wall Section